



① Front Elevation - Elev B  
1/8" = 1'-0"



② Rear Elevation - Elev B  
1/8" = 1'-0"

Elevation B - Sheet List

Sheet Number	Sheet Name
ElevB-Pg1	Front & Rear Elevations
ElevB-Pg2	Side Elevations
ElevB-Pg3	1st Floor Plan
ElevB-Pg4	2nd Floor Plan
ElevB-Pg5	Roof Plan
ElevB-Pg6	Electrical & Flooring Plan
Pg7	Interior Elevations
Pg8	Slab Penetrations



CONTRACTOR AND BUILDER SHALL REVIEW ENTIRE PLAN TO VERIFY CONFORMANCE WITH ALL CURRENT APPLICABLE CODES IN EFFECT AT TIME OF CONSTRUCTION. BY USING THESE DRAWINGS FOR CONSTRUCTION IT IS UNDERSTOOD THAT CONFORMANCE WITH ALL APPLICABLE CODES IS THE RESPONSIBILITY OF THE BUILDER AND CONTRACTOR.

2204 LH - Elevation B

Front & Rear Elevations

Area Schedule (Elev B)	
Name	Area
<b>Heated</b>	
1st Floor	1147 SF
2nd Floor	1057 SF
2204 SF	
<b>Unheated</b>	
Front Porch	30 SF
Garage	395 SF
Rear Porch	60 SF
485 SF	
Under Roof	2689 SF

Lot #:

Job #:

Address:

Community:

Last Revision Date:


10-18-22

Sheet #:


ElevB-Pg1



① Right Elevation - Elev B  
1/8" = 1'-0"

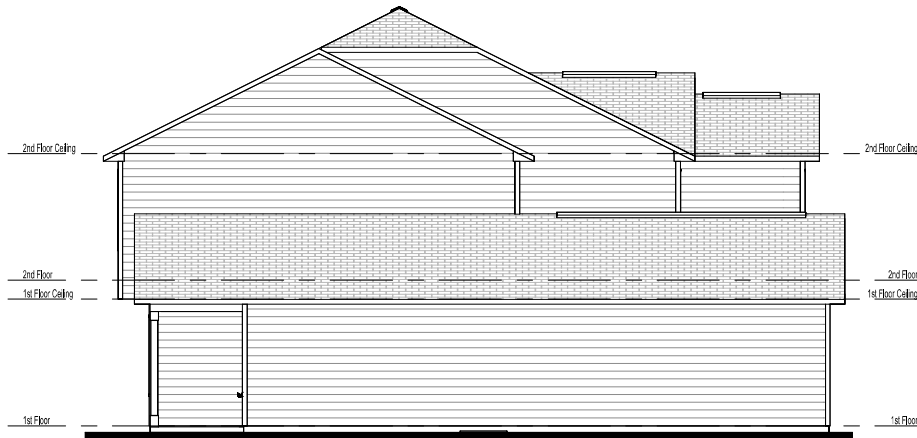

② Left Elevation - Elev B  
1/8" = 1'-0"

 

CONTRACTOR AND BUILDER SHALL REVIEW ENTIRE PLAN TO VERIFY CONFORMANCE WITH ALL CURRENT APPLICABLE CODES IN EFFECT AT TIME OF CONSTRUCTION. BY USING THESE DRAWINGS FOR CONSTRUCTION IT IS UNDERSTOOD THAT CONFORMANCE WITH ALL APPLICABLE CODES IS THE RESPONSIBILITY OF THE BUILDER AND CONTRACTOR.

2204 LH - Elevation B

Side Elevations

Lot #:

Job #:

Address:

Community:

Last Revision Date:


10-18-22

Sheet #:

ElevB-Pg2

TABLE R302.6 Dwelling Garage Separation	
Separation	Material
From the residence and attic	Not less than 1/2-inch gypsum board or equivalent applied to the garage side
From all habitable rooms above the garage	Not less than 5/8-inch Type X gypsum board or equivalent
Structure(s) supporting floor-ceiling assemblies used for separation required by this section	Not less than 1/2-inch gypsum board or equivalent

Wall Stud Size  
 = 2x4  
 = 2x6

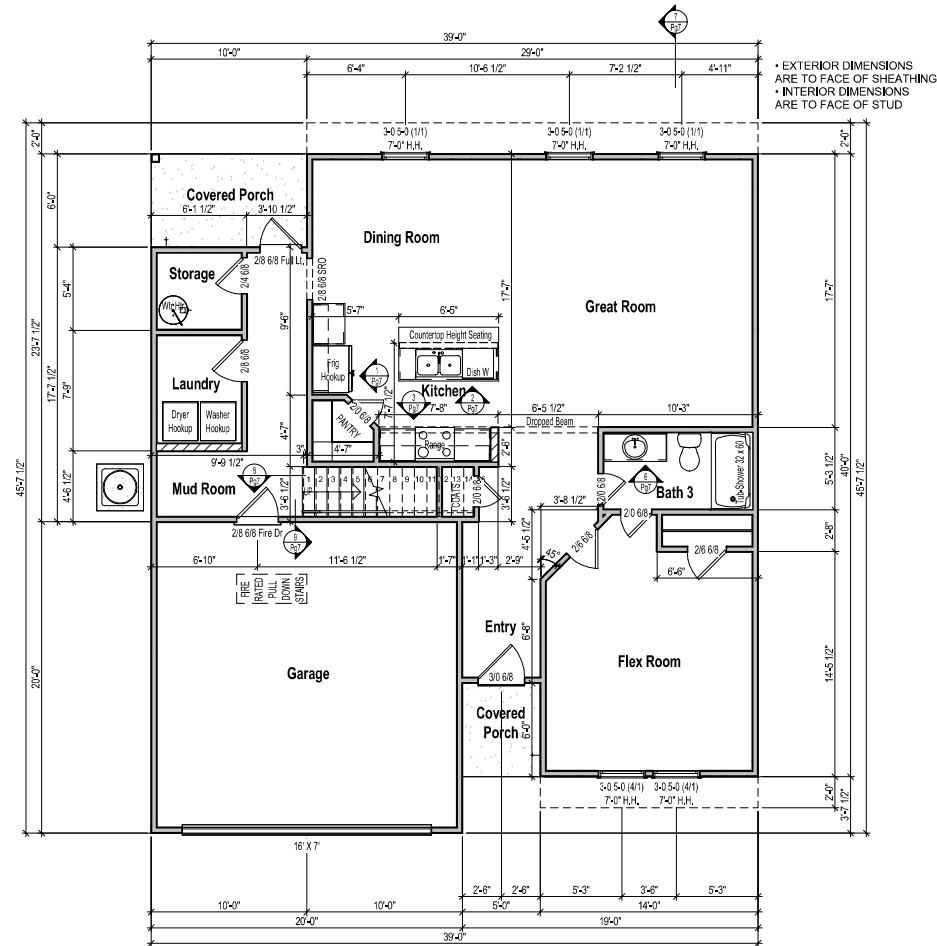

1 1st Floor Plan - Elev B  
 1/8" = 1'-0"



CONTRACTOR AND BUILDER SHALL REVIEW ENTIRE PLAN TO VERIFY CONFORMANCE WITH ALL CURRENT APPLICABLE CODES IN EFFECT AT TIME OF CONSTRUCTION. BY USING THESE DRAWINGS FOR CONSTRUCTION IT IS UNDERSTOOD THAT CONFORMANCE WITH ALL APPLICABLE CODES IS THE RESPONSIBILITY OF THE BUILDER AND CONTRACTOR.

2204 LH - Elevation B

1st Floor Plan

Lot #:

Job #:

Address:

Community:

Last Revision Date:

10-18-22


Sheet #:

ElevB-Pg3

Wall Stud Size  
 — = 2x4  
 // = 2x6



CONTRACTOR AND BUILDER SHALL REVIEW ENTIRE PLAN TO VERIFY CONFORMANCE WITH ALL CURRENT APPLICABLE CODES IN EFFECT AT TIME OF CONSTRUCTION. BY USING THESE DRAWINGS FOR CONSTRUCTION IT IS UNDERSTOOD THAT CONFORMANCE WITH ALL APPLICABLE CODES IS THE RESPONSIBILITY OF THE BUILDER AND CONTRACTOR.

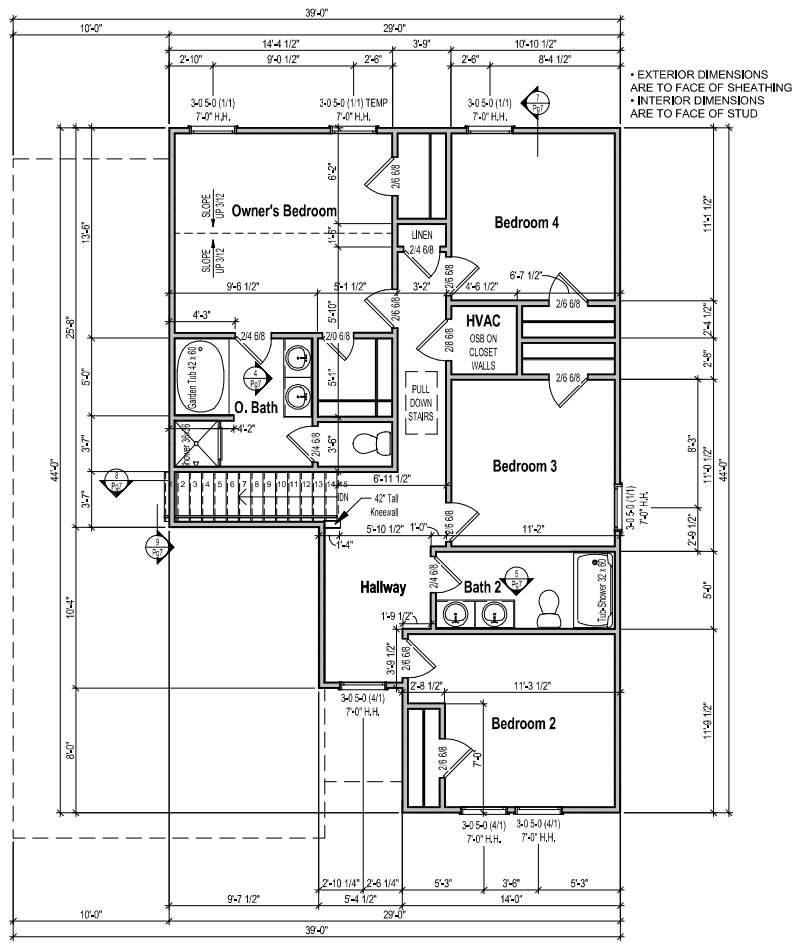

EXTERIOR DIMENSIONS ARE TO FACE OF SHEATHING  
 INTERIOR DIMENSIONS ARE TO FACE OF STUD

1 2nd Floor Plan - Elev B  
 1/8" = 1'-0"

2204 LH - Elevation B  
 2nd Floor Plan

Job #:  
 Lot #:  
 Address:  
 Community:

Last Revision Date:  
 10-18-22

Sheet #:  
 ElevB-Pg4