



1 Front Elevation - Elev A
1/8" = 1'-0"



2 Rear Elevation - Elev A
1/8" = 1'-0"

Elevation A - Sheet List

Sheet Number	Sheet Name
ElevA-Pg1	Front & Rear Elevations
ElevA-Pg2	Side Elevations
ElevA-Pg3	1st Floor Plan
ElevA-Pg4	2nd Floor Plan
ElevA-Pg5	Roof Plan
ElevA-Pg6	Electrical & Flooring Plan
Pg7	Interior Elevations
Pg8	Slab Penetrations



CONTRACTOR AND BUILDER SHALL REVIEW ENTIRE PLAN TO VERIFY CONFORMANCE WITH ALL CURRENT APPLICABLE CODES IN EFFECT AT TIME OF CONSTRUCTION. BY USING THESE DRAWINGS FOR CONSTRUCTION IT IS UNDERSTOOD THAT CONFORMANCE WITH ALL APPLICABLE CODES IS THE RESPONSIBILITY OF THE BUILDER AND CONTRACTOR.

2000 LH - Elevation A
Front & Rear Elevations

Lot #:

Job #:

Address:

Community:

Last Revision Date:

11-17-21

Sheet #:

ElevA-Pg1

Area Schedule (Elev A)	
Name	Area
Heated	
1st Floor	752 SF
2nd Floor	1248 SF
	2000 SF
Unheated	
Front Porch	18 SF
Garage	399 SF
Rear Porch	65 SF
	482 SF
Under Roof	2482 SF



CONTRACTOR AND BUILDER SHALL REVIEW ENTIRE PLAN TO VERIFY CONFORMANCE WITH ALL CURRENT APPLICABLE CODES IN EFFECT AT TIME OF CONSTRUCTION. BY USING THESE DRAWINGS FOR CONSTRUCTION IT IS UNDERSTOOD THAT CONFORMANCE WITH ALL APPLICABLE CODES IS THE RESPONSIBILITY OF THE BUILDER AND CONTRACTOR.



① Left Elevation - Elev A
1/8" = 1'-0"



② Right Elevation - Elev A
1/8" = 1'-0"

2000 LH - Elevation A

Side Elevations

Lot #:

Job #:

Address:

Community:

Last Revision Date:

11-17-21

Sheet #:

ElevA-Pg2


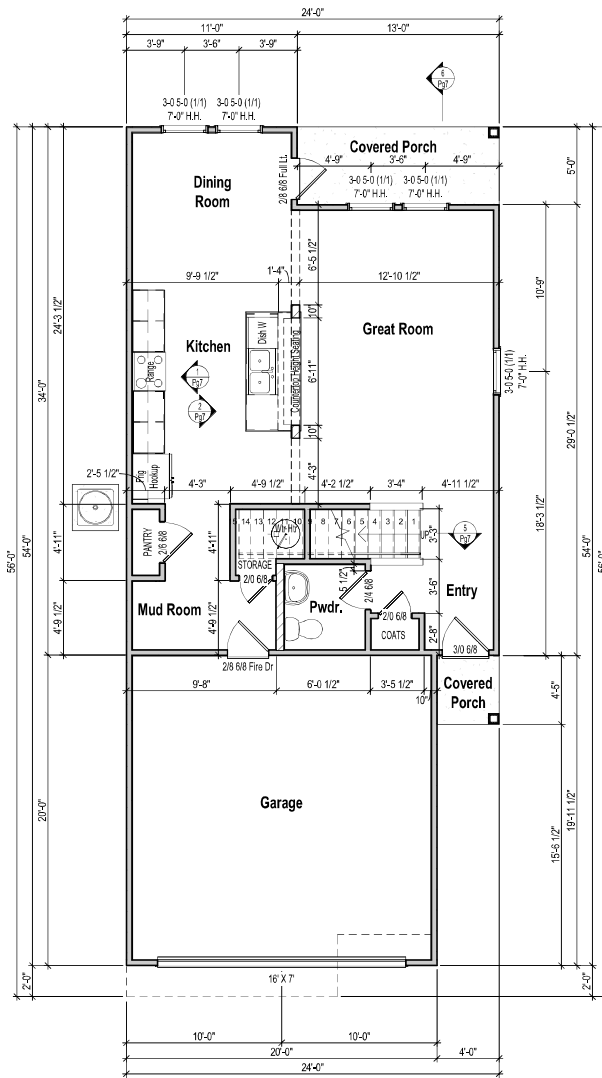


TABLE R302.6 Dwelling/Garage Separation	
Separation	Material
From the residence and attic	Not less than 1/2-inch gypsum board or equivalent applied to the garage side
From all habitable rooms above the garage	Not less than 5/8-inch Type X gypsum board or equivalent
Structure(s) supporting floor-ceiling assemblies used for separation required by this section	Not less than 1/2-inch gypsum board or equivalent

Wall Stud Size
 — = 2x4
 // = 2x6

1 1st Floor Plan - Elev A
 1/8" = 1'-0"

 

CONTRACTOR AND BUILDER SHALL REVIEW ENTIRE PLAN TO VERIFY CONFORMANCE WITH ALL CURRENT APPLICABLE CODES IN EFFECT AT TIME OF CONSTRUCTION. BY USING THESE DRAWINGS FOR CONSTRUCTION IT IS UNDERSTOOD THAT CONFORMANCE WITH ALL APPLICABLE CODES IS THE RESPONSIBILITY OF THE BUILDER AND CONTRACTOR.

2000 LH - Elevation A

1st Floor Plan

Lot #:

Job #:

Address:


Community:

Last Revision Date:

11-17-21

Sheet #:

ElevA-Pg3

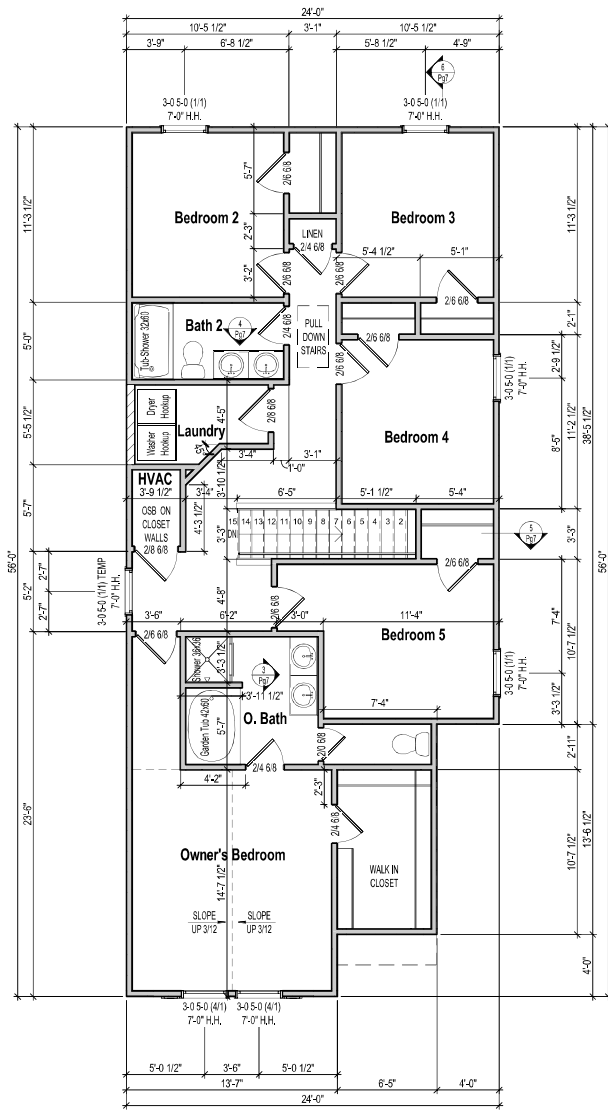

Wall Stud Size
 — = 2x4
 ▨ = 2x6

1 2nd Floor Plan - Elev A
 1/8" = 1'-0"



CONTRACTOR AND BUILDER SHALL REVIEW ENTIRE PLAN TO VERIFY CONFORMANCE WITH ALL CURRENT APPLICABLE CODES IN EFFECT AT TIME OF CONSTRUCTION. BY USING THESE DRAWINGS FOR CONSTRUCTION IT IS UNDERSTOOD THAT CONFORMANCE WITH ALL APPLICABLE CODES IS THE RESPONSIBILITY OF THE BUILDER AND CONTRACTOR.

2000 LH - Elevation A

2nd Floor Plan

Lot #:

Job #:

Address:

Community:

Last Revision Date:

11-17-21

Sheet #:

ElevA-Pg4