

Elevation B 2 Car - Sheet List

Sheet Number	Sheet Name
ElevB-2Car-Pg1	Front & Rear Elevations
ElevB-2Car-Pg2	Side Elevations
ElevB-2Car-Pg3	1st Floor Plan
ElevB-2Car-Pg4	Roof Plan
ElevB-2Car-Pg5	Electrical & Flooring Plan
Pg6	Interior Elevations
Pg7	Slab Penetrations



① Front Elevation - Elev B - 2 Car Garage
1/8" = 1'-0"



② Rear Elevation - Elev B - 2 Car Garage
1/8" = 1'-0"

Area Schedule (Elev B 2Car)

Name	Area
Heated	
1st Floor	1608 SF
Unheated	1608 SF
Front Porch	97 SF
Garage	447 SF
Under Roof	544 SF
Under Roof	2152 SF



CONTRACTOR AND BUILDER SHALL REVIEW ENTIRE PLAN TO VERIFY CONFORMANCE WITH ALL CURRENT APPLICABLE CODES IN EFFECT AT TIME OF CONSTRUCTION. BY USING THESE DRAWINGS FOR CONSTRUCTION IT IS UNDERSTOOD THAT CONFORMANCE WITH ALL APPLICABLE CODES IS THE RESPONSIBILITY OF THE BUILDER AND CONTRACTOR.

1608 (LH) - Elevation B 2Car

Front & Rear Elevations

Lot #:

Job #:

Address:


Community:

Last Revision Date:


12/26/19

Sheet #:


ElevB-2Car-Pg1

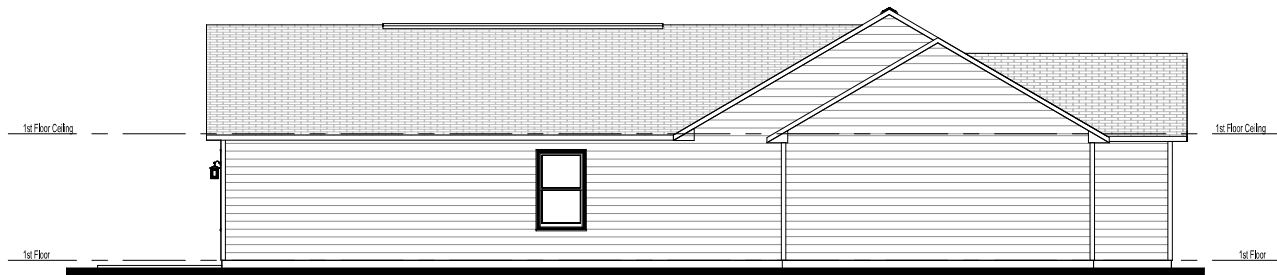

① Left Elevation - Elev B - 2 Car Garage
1/8" = 1'-0"

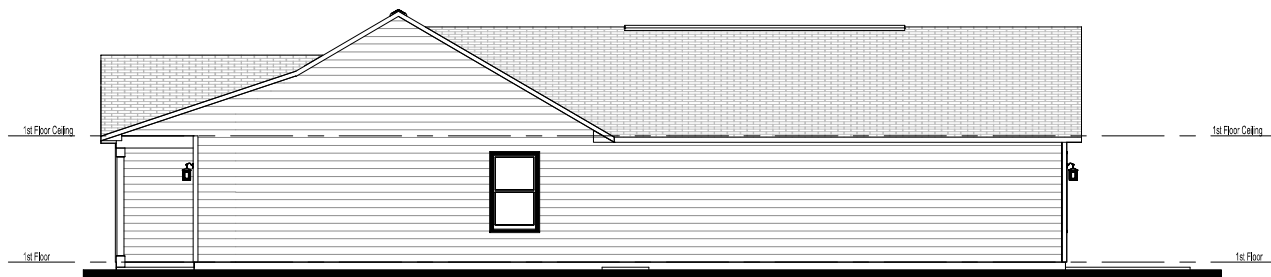

② Right Elevation - Elev B - 2 Car Garage
1/8" = 1'-0"

 

CONTRACTOR AND BUILDER SHALL REVIEW ENTIRE PLAN TO VERIFY CONFORMANCE WITH ALL CURRENT APPLICABLE CODES IN EFFECT AT TIME OF CONSTRUCTION. BY USING THESE DRAWINGS FOR CONSTRUCTION IT IS UNDERSTOOD THAT CONFORMANCE WITH ALL APPLICABLE CODES IS THE RESPONSIBILITY OF THE BUILDER AND CONTRACTOR.

1608 (LH) - Elevation B 2Car

Side Elevations

Lot #:

Job #:

Address:

Community:

Last Revision Date:

12/26/19


Sheet #:

ElevB-2Car-Pg2

Area Schedule (Attic Elev B)

Name	Area	Ventilation Required (sq.ft.)	Max Upper (sq.ft.)	Min Upper (sq.ft.)	Upper Ventilation (sq.ft.)	Lower Ventilation (sq.ft.)	Total Ventilation (sq.ft.)	Ridge Vent (ln.ft.)	Roof Vents (ea)	Soffit Vents (sq.ft.)
Main Roof	1952 SF	937	750	468	540	420	960	36	0	70

CALCS BASED ON THE FOLLOWING VALUES
 • Ridge Vents = 15 in² of net free area per linear foot
 • Roof Vents = 50 in² of net free area per unit
 • Soffit Vents = 6 in² of net free area per square foot

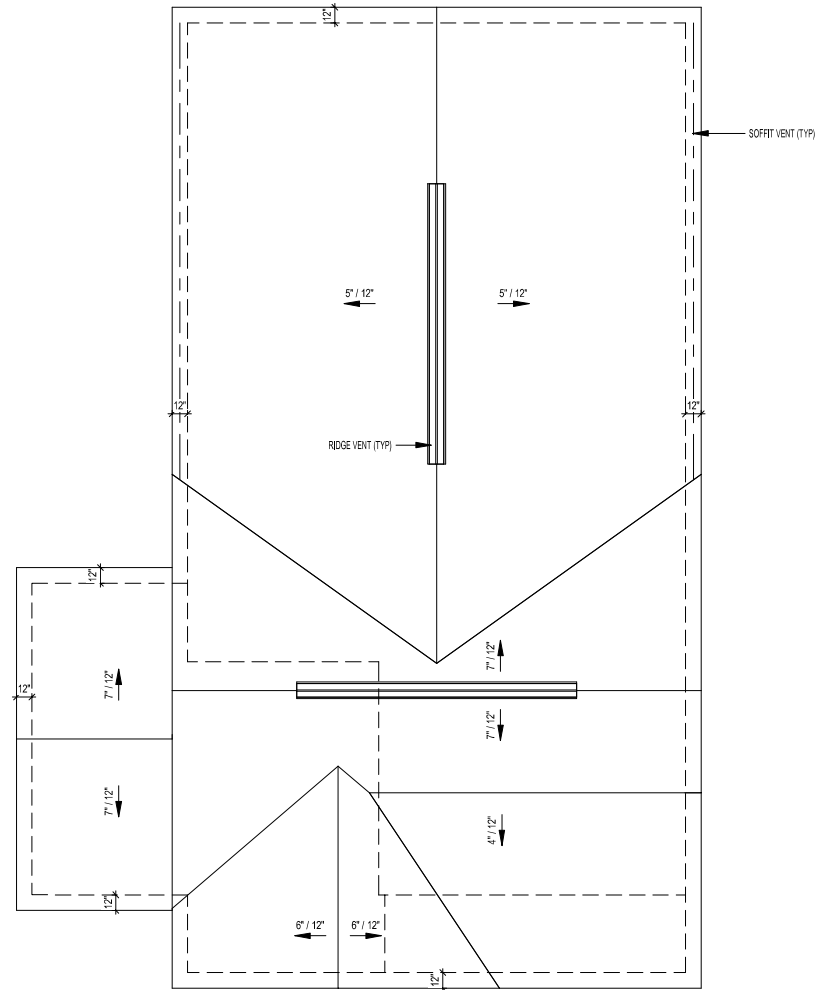

① Roof Plan - Elev B - 2 Car Garage
 1/8" = 1'-0"



CONTRACTOR AND BUILDER SHALL REVIEW
 ENTIRE PLAN TO VERIFY CONFORMANCE WITH
 ALL CURRENT APPLICABLE CODES IN EFFECT AT
 TIME OF CONSTRUCTION. BY USING THESE
 DRAWINGS FOR CONSTRUCTION IT IS
 UNDERSTOOD THAT CONFORMANCE WITH ALL
 APPLICABLE CODES IS THE RESPONSIBILITY OF
 THE BUILDER AND CONTRACTOR.

1608 (LH) - Elevation B 2Car

Roof Plan

Lot #:

Job #:

Address:

Community:

Last Revision Date:

12/26/19

Sheet #:

ElevB-2Car-Pg4