



① Front Elevation - Elev A - 2 Car Garage
1/8" = 1'-0"



② Rear Elevation - Elev A - 2 Car Garage
1/8" = 1'-0"

Elevation A 2 Car - Sheet List	
Sheet Number	Sheet Name
ElevA-2Car-Pg1	Front & Rear Elevations
ElevA-2Car-Pg2	Side Elevations
ElevA-2Car-Pg3	1st Floor Plan
ElevA-2Car-Pg4	2nd Floor Plan
ElevA-2Car-Pg5	Roof Plan
ElevA-2Car-Pg6	Electrical & Flooring Plan
Pg7	Interior Elevations
Pg8	Slab Penetrations



CONTRACTOR AND BUILDER SHALL REVIEW ENTIRE PLAN TO VERIFY CONFORMANCE WITH ALL CURRENT APPLICABLE CODES IN EFFECT AT TIME OF CONSTRUCTION. BY USING THESE DRAWINGS FOR CONSTRUCTION IT IS UNDERSTOOD THAT CONFORMANCE WITH ALL APPLICABLE CODES IS THE RESPONSIBILITY OF THE BUILDER AND CONTRACTOR.

1710 - Elevation A 2Car

Front & Rear Elevations


Area Schedule (Elev A 2Car)	
Name	Area
Heated	
1st Floor	708 SF
2nd Floor	1002 SF
1710 SF	
Unheated	
Front Porch	48 SF
Garage	428 SF
	476 SF
Under Roof	2186 SF

Job #:
Lot #:
Address:
Community:


Last Revision Date:

11/4/19


Sheet #:
ElevA-2Car-Pg1

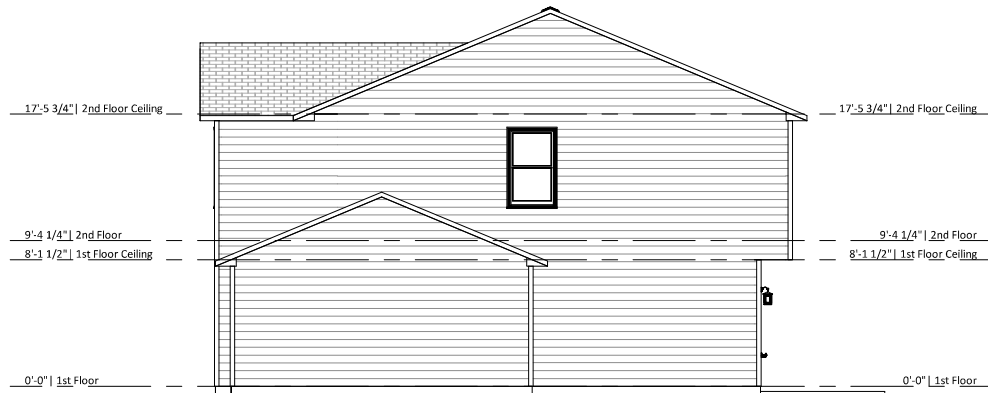

① Right Elevation - Elev A - 2 Car Garage
1/8" = 1'-0"

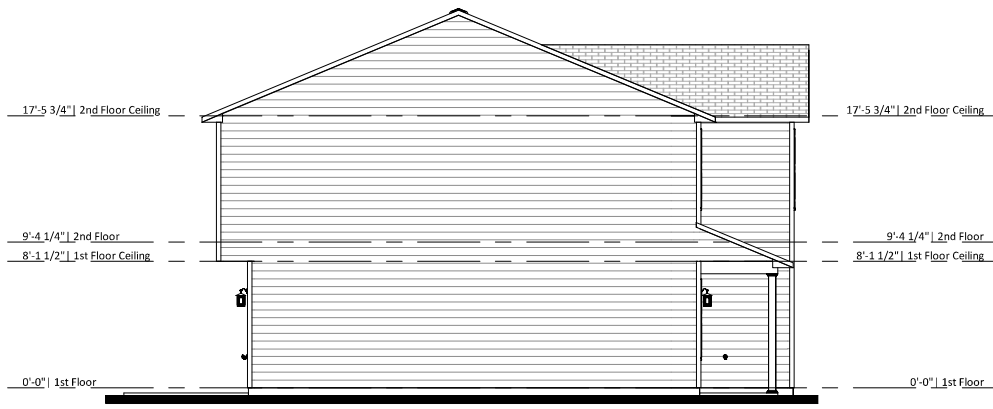

② Left Elevation - Elev A - 2 Car Garage
1/8" = 1'-0"

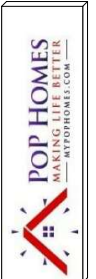

CONTRACTOR AND BUILDER SHALL REVIEW ENTIRE PLAN TO VERIFY CONFORMANCE WITH ALL CURRENT APPLICABLE CODES IN EFFECT AT TIME OF CONSTRUCTION. BY USING THESE DRAWINGS FOR CONSTRUCTION IT IS UNDERSTOOD THAT CONFORMANCE WITH ALL APPLICABLE CODES IS THE RESPONSIBILITY OF THE BUILDER AND CONTRACTOR.

1710 - Elevation A 2Car

Side Elevations

Lot #:

Job #:

Address:

Community:


Last Revision Date:

11/4/19

Sheet #:

ElevA-2Car-Pg2

TABLE R102.6 Dwelling Garage Separation	
Separation	Material
From the residence and attic	Not less than 1/2-inch gypsum board or equivalent applied to the garage side
From all habitable rooms above the garage	Not less than 5/8-inch Type X gypsum board or equivalent
Structure(s) supporting floor-ceiling assemblies used for separation required by this section	Not less than 1/2-inch gypsum board or equivalent

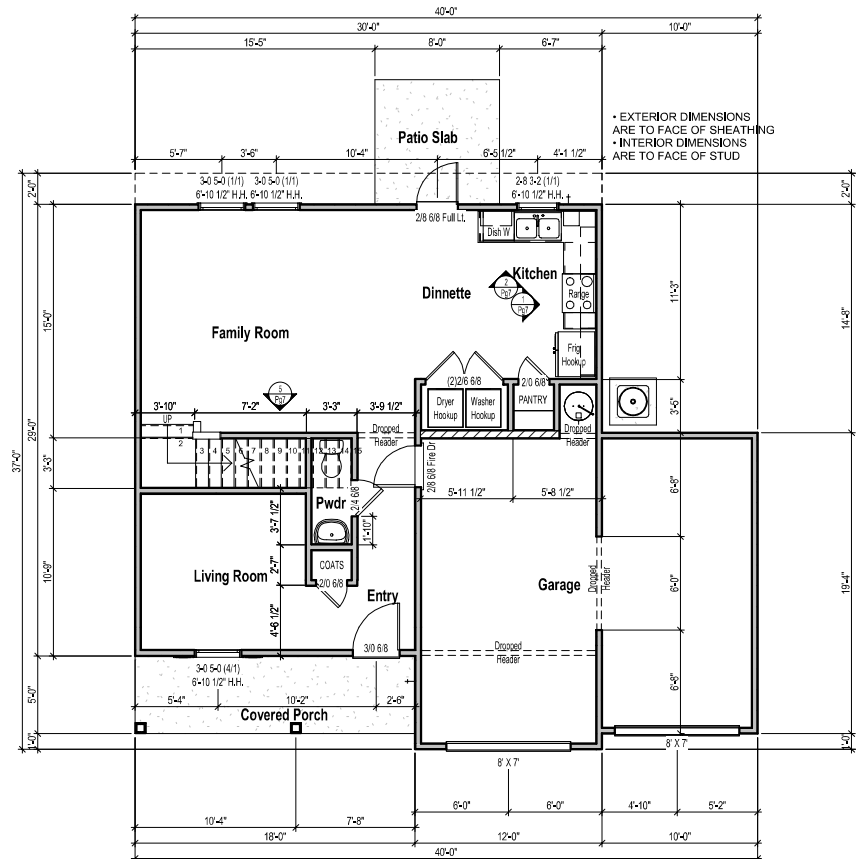

1 1st Floor Plan - Elev A - 2 Car Garage
1/8" = 1'-0"



CONTRACTOR AND BUILDER SHALL REVIEW ENTIRE PLAN TO VERIFY CONFORMANCE WITH ALL CURRENT APPLICABLE CODES IN EFFECT AT TIME OF CONSTRUCTION. BY USING THESE DRAWINGS FOR CONSTRUCTION IT IS UNDERSTOOD THAT CONFORMANCE WITH ALL APPLICABLE CODES IS THE RESPONSIBILITY OF THE BUILDER AND CONTRACTOR.

1710 - Elevation A 2Car

1st Floor Plan

Lot #:

Job #:

Address:

Community:

Last Revision Date:


11/4/19

Sheet #:

ElevA-2Car-Pg3



CONTRACTOR AND BUILDER SHALL REVIEW ENTIRE PLAN TO VERIFY CONFORMANCE WITH ALL CURRENT APPLICABLE CODES IN EFFECT AT TIME OF CONSTRUCTION. BY USING THESE DRAWINGS FOR CONSTRUCTION IT IS UNDERSTOOD THAT CONFORMANCE WITH ALL APPLICABLE CODES IS THE RESPONSIBILITY OF THE BUILDER AND CONTRACTOR.

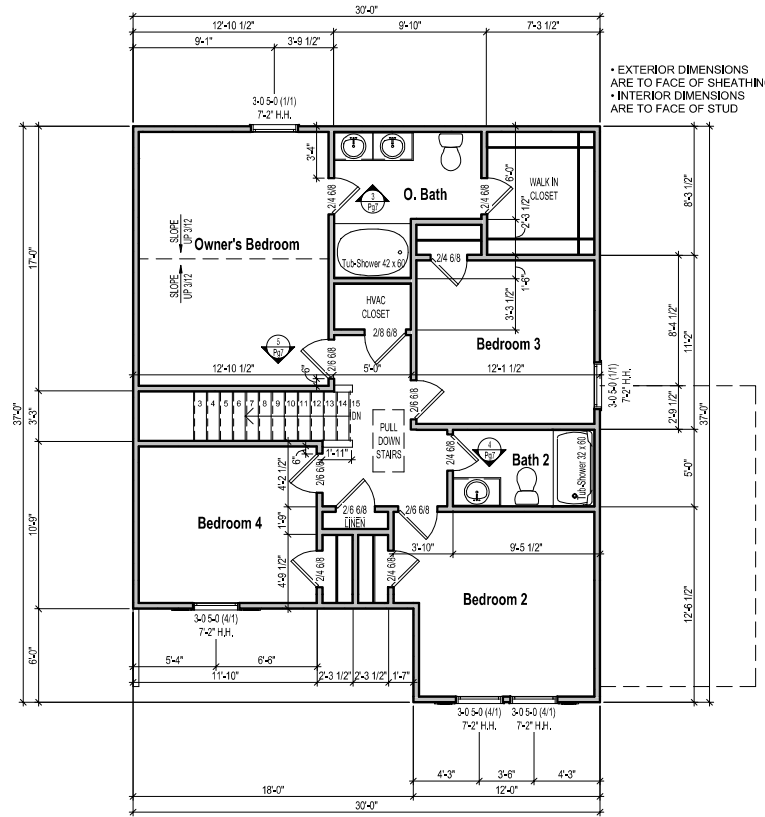

• EXTERIOR DIMENSIONS ARE TO FACE OF SHEATHING
 • INTERIOR DIMENSIONS ARE TO FACE OF STUD

① 2nd Floor Plan - Elev A - 2 Car Garage
 1/8" = 1'-0"

1710 - Elevation A 2Car

2nd Floor Plan

Lot #:

Job #:

Address:

Community:

Last Revision Date:

11/4/19

Sheet #:

ElevA-2Car-Pg4