



1 Front Elevation - Elev A
1/8" = 1'-0"



2 Rear Elevation - Elev A
1/8" = 1'-0"

Elevation A - Sheet List

Sheet Number	Sheet Name
ElevA-Pg1	Front & Rear Elevations
ElevA-Pg2	Side Elevations
ElevA-Pg3	1st Floor Plan
ElevA-Pg4	2nd Floor Plan
ElevA-Pg5	Roof Plan
ElevA-Pg6	Electrical & Flooring Plan
Pg7	Interior Elevations
Pg8	Slab Penetrations



CONTRACTOR AND BUILDER SHALL REVIEW ENTIRE PLAN TO VERIFY CONFORMANCE WITH ALL CURRENT APPLICABLE CODES IN EFFECT AT TIME OF CONSTRUCTION. BY USING THESE DRAWINGS FOR CONSTRUCTION IT IS UNDERSTOOD THAT CONFORMANCE WITH ALL APPLICABLE CODES IS THE RESPONSIBILITY OF THE BUILDER AND CONTRACTOR.

1813 LH - Elevation A
Front & Rear Elevations

Area Schedule (Elev A)	
Name	Area
Heated	
1st Floor	718 SF
2nd Floor	1095 SF
	1813 SF
Unheated	
Front Porch	25 SF
Garage	405 SF
	430 SF
Under Roof	2243 SF

Lot #:
Job #:
Address:
Community:

Last Revision Date:
11/15/21
Sheet #:
ElevA-Pg1



① Left Elevation - Elev A
1/8" = 1'-0"



② Right Elevation - Elev A
1/8" = 1'-0"



CONTRACTOR AND BUILDER SHALL REVIEW ENTIRE PLAN TO VERIFY CONFORMANCE WITH ALL CURRENT APPLICABLE CODES IN EFFECT AT TIME OF CONSTRUCTION. BY USING THESE DRAWINGS FOR CONSTRUCTION IT IS UNDERSTOOD THAT CONFORMANCE WITH ALL APPLICABLE CODES IS THE RESPONSIBILITY OF THE BUILDER AND CONTRACTOR.

1813 LH - Elevation A

Side Elevations

Lot #:

Job #:

Address:


Community:

Last Revision Date:

11/15/21

Sheet #:

ElevA-Pg2

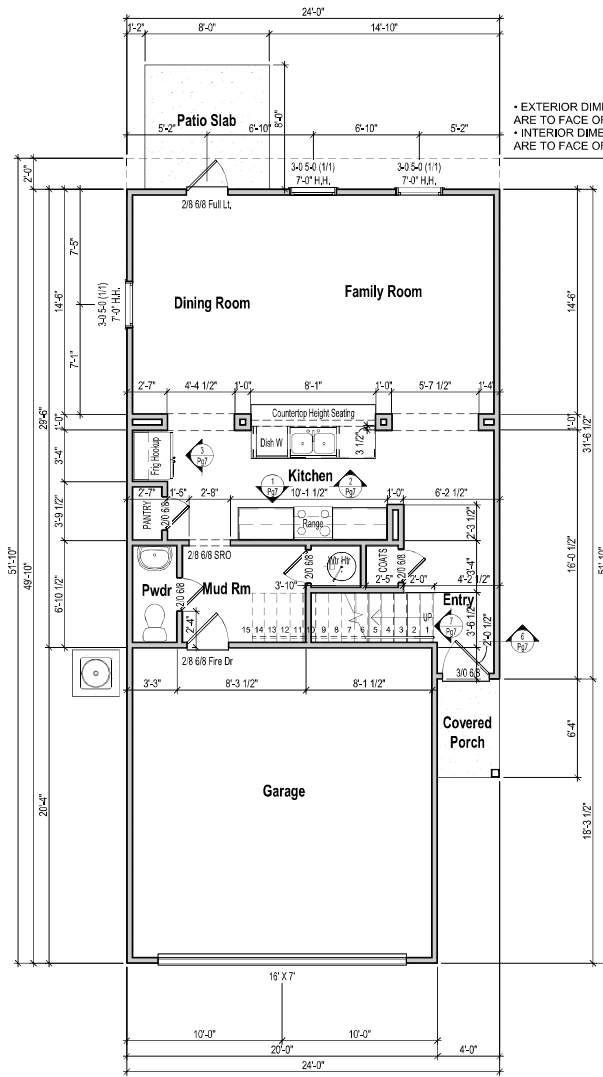

1 1st Floor Plan - Elev A
1/8" = 1'-0"

TABLE R302.6 Dwelling/Garage Separation	
Separation	Material
From the residence and attic	Not less than 1/2-inch gypsum board or equivalent applied to the garage side
From all habitable rooms above the garage	Not less than 5/8-inch Type X gypsum board or equivalent
Structure(s) supporting floor-ceiling assemblies used for separation required by this section	Not less than 1/2-inch gypsum board or equivalent

Wall Stud Size
 — = 2x4
 - - - = 2x6



CONTRACTOR AND BUILDER SHALL REVIEW ENTIRE PLAN TO VERIFY CONFORMANCE WITH ALL CURRENT APPLICABLE CODES IN EFFECT AT TIME OF CONSTRUCTION. BY USING THESE DRAWINGS FOR CONSTRUCTION IT IS UNDERSTOOD THAT CONFORMANCE WITH ALL APPLICABLE CODES IS THE RESPONSIBILITY OF THE BUILDER AND CONTRACTOR.

1813 LH - Elevation A

1st Floor Plan

Lot #:

Job #:

Address:

Community:


Last Revision Date:

11/15/21

Sheet #:

ElevA-Pg3

Wall Stud Size
 — = 2x4
 // = 2x6

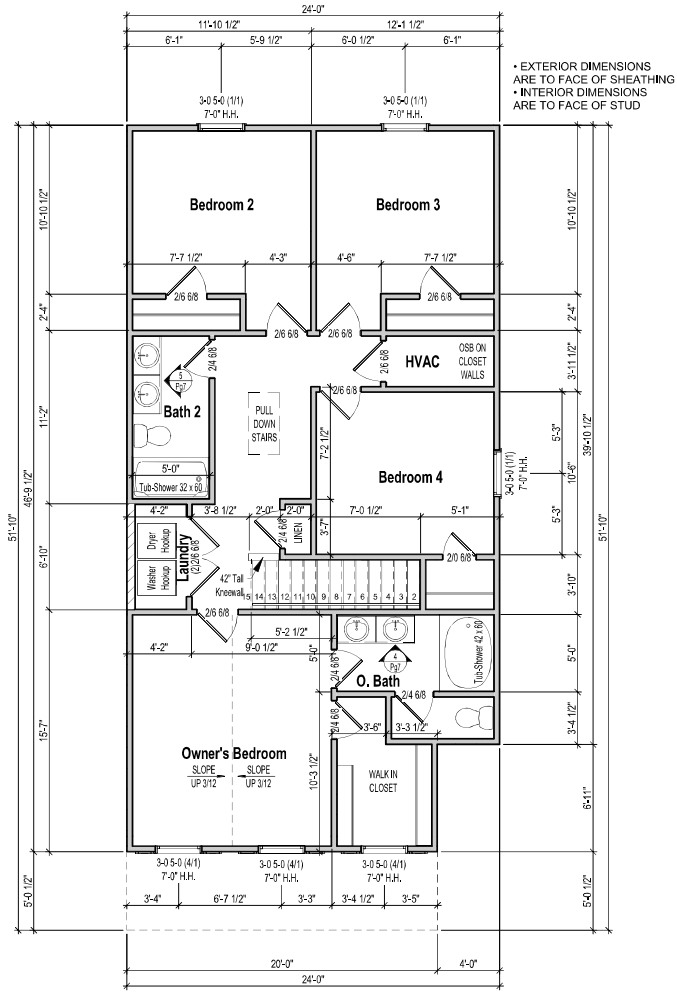

1 2nd Floor Plan - Elev A
 1/8" = 1'-0"



CONTRACTOR AND BUILDER SHALL REVIEW ENTIRE PLAN TO VERIFY CONFORMANCE WITH ALL CURRENT APPLICABLE CODES IN EFFECT AT TIME OF CONSTRUCTION. BY USING THESE DRAWINGS FOR CONSTRUCTION IT IS UNDERSTOOD THAT CONFORMANCE WITH ALL APPLICABLE CODES IS THE RESPONSIBILITY OF THE BUILDER AND CONTRACTOR.

1813 LH - Elevation A

2nd Floor Plan

Lot #:

Job #:

Address:

Community:

Last Revision Date:

11/15/21

Sheet #:

ElevA-Pg4