

Elevation B 2 Car - Sheet List

Sheet Number	Sheet Name
ElevB-2Car-Pg1	Front & Rear Elevations
ElevB-2Car-Pg2	Side Elevations
ElevB-2Car-Pg3	1st Floor Plan
ElevB-2Car-Pg4	2nd Floor Plan
ElevB-2Car-Pg5	Roof Plan
ElevB-2Car-Pg6	Electrical & Flooring Plan
Pg7	Interior Elevations
Pg8	Slab Penetrations

CONTRACTOR AND SUBS/TRADE SHALL REVIEW ALL CURRENT APPLICABLE CODES IN EFFECT AT TIME OF CONSTRUCTION. BY USING THESE APPLICABLE CODES THE RESPONSIBILITY OF THE SUBS/TRADE CONTRACTOR.



1710 LH - Elevation B 2Car
Front & Rear Elevations

Lot #: _____
Job #: _____
Address: _____
Community: _____

Last Revision Date: **11/4/19**


Sheet #: _____
ElevB-2Car-Pg1

Area Schedule (Elev B 2Car)

Name	Area
Heated	
1st Floor	708 SF
2nd Floor	1002 SF
Unheated	1770 SF
Front Porch	108 SF
Garage	428 SF
Under Roof	536 SF
	2246 SF



① **Front Elevation - Elev B - 2 Car Garage**
1/8" = 1'-0"

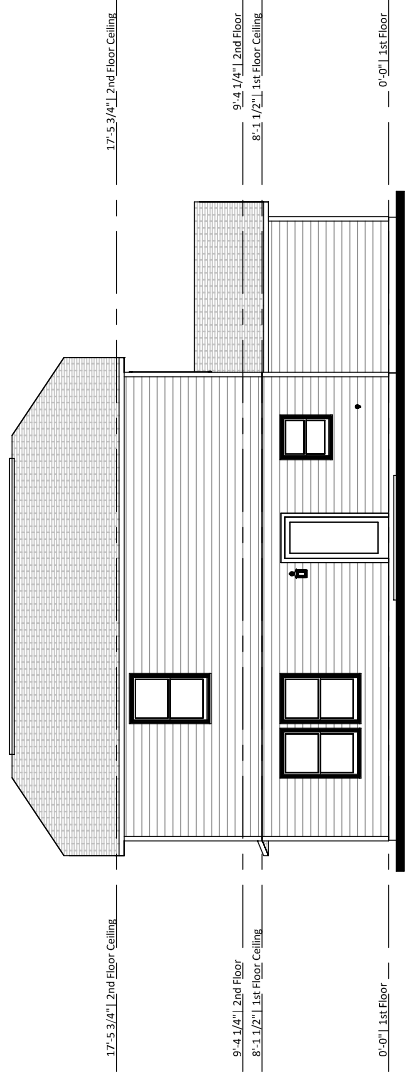

② **Rear Elevation - Elev B - 2 Car Garage**
1/8" = 1'-0"



OWNER AND BUILDER SHALL REVIEW ALL CURRENT APPLICABLE CODES IN EFFECT AT TIME OF CONSTRUCTION. BY USING THESE APPLICABLE CODES, THE RESPONSIBILITY OF UNDERSTOOD THAT CONFORMANCE WITH ALL APPLICABLE CODES IS THE RESPONSIBILITY OF THE BUILDER AND CONTRACTOR.

1710 LH - Elevation B 2Car

Side Elevations

Lot #:


Job #:

Community:


Last Revision Date:
11/4/19

Sheet #:

ElevB-2Car-Pg2

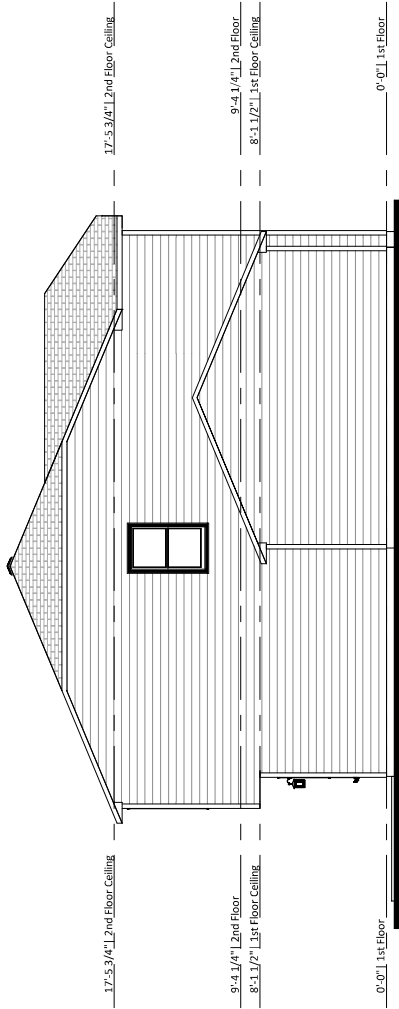


① Left Elevation - Elev B - 2 Car Garage
1/8" = 1'-0"

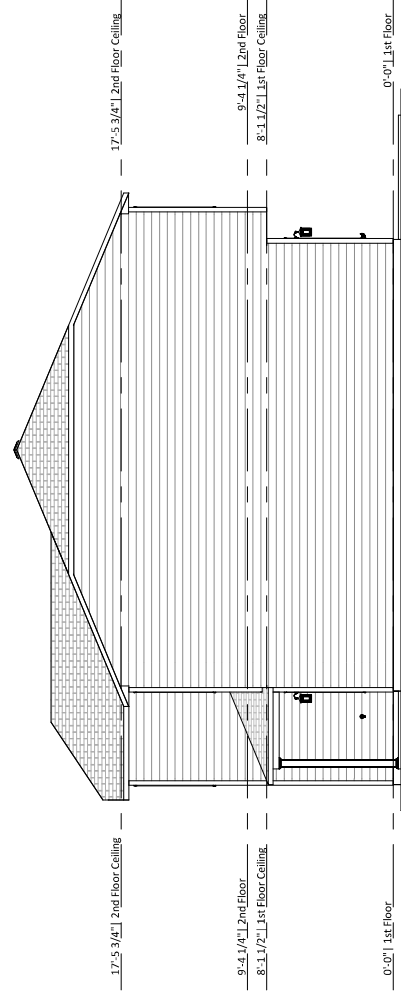

② Right Elevation - Elev B - 2 Car Garage
1/8" = 1'-0"

TABLE F0022E Dwelling Garage Separation	
Separation	Material
From the residence and attic	Not less than 1/2 inch gypsum board or equivalent applied to this garage side
From all habitable rooms above the garage	Not less than 1/2 inch Type I gypsum board
Structural supporting floor-ceiling assemblies	Not less than 5/8 inch precast or equivalent used for separation required by this section

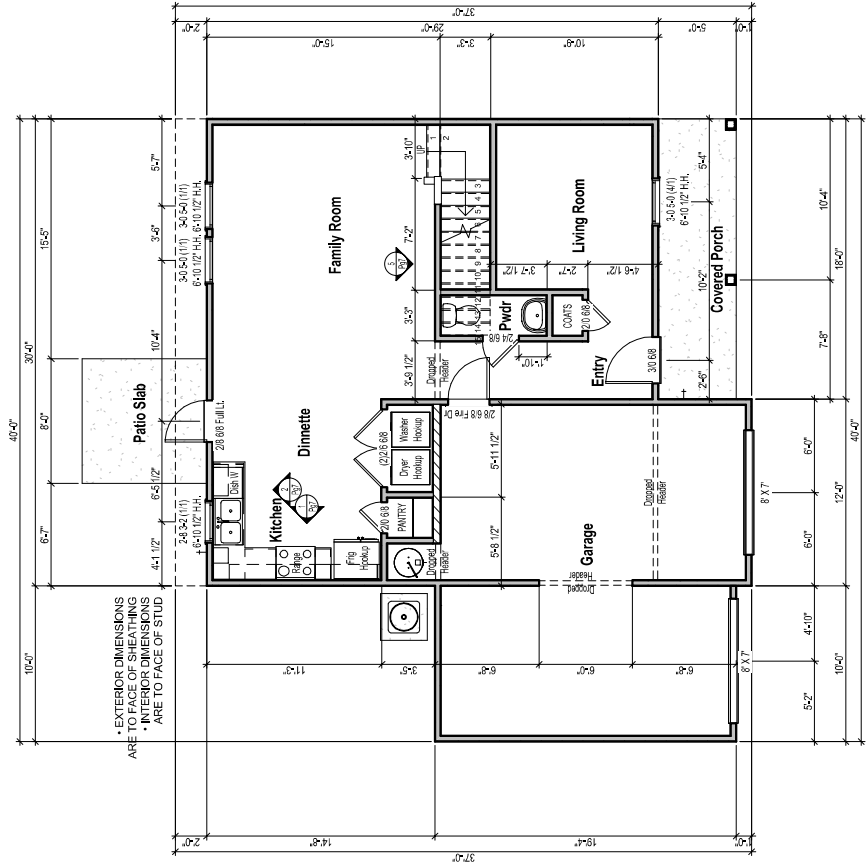

1 1st Floor Plan - Elev B - 2 Car Garage
1/8" = 1'-0"



CONTRACTOR AND BUILDER SHALL REVIEW THIS SET OF PLANS FOR CONFORMANCE WITH ALL CURRENT APPLICABLE CODES IN EFFECT AT THE TIME OF CONSTRUCTION. BY USING THESE PLANS, THE CONTRACTOR AND BUILDER UNDERSTOOD THAT CONFORMANCE WITH ALL APPLICABLE CODES IS THE RESPONSIBILITY OF THE CONTRACTOR AND BUILDER.

1710 LH - Elevation B 2Car
1st Floor Plan

Lot #:

Job #:
Address:
Community:

Last Revision Date:
11/4/19

Sheet #:
ElevB-2Car-Pg3




CONTRACTOR AND BUILDER SHALL REVIEW ALL CURRENT APPLICABLE CODES IN EFFECT AT TIME OF CONSTRUCTION. BY USING THESE APPLICABLE CODES AT THE RESPONSIBILITY OF THE SUBSETER AND CONTRACTOR.

1710 LH - Elevation B 2Car
2nd Floor Plan

Job #: _____
Address: _____
Community: _____
Lot #: _____

Last Revision Date: 11/4/19

Sheet #: ElevB-2Car-Pg4

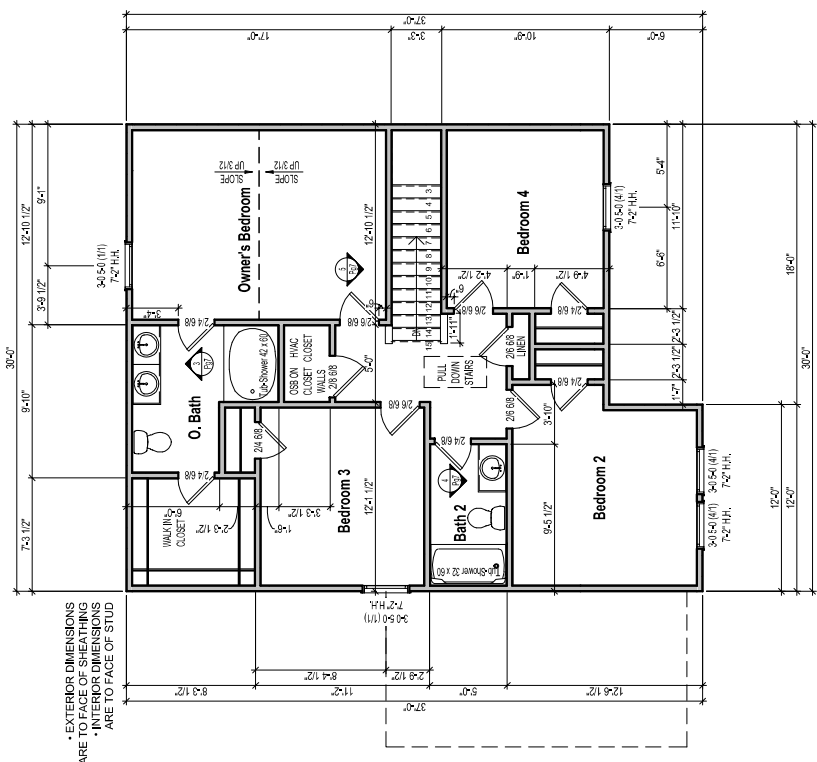

1 2nd Floor Plan - Elev B - 2 Car Garage
1/8" = 1'-0"