



1 Front Elevation - Elev A - 1 Car Garage
1/8" = 1'-0"



2 Rear Elevation - Elev A - 1 Car Garage
1/8" = 1'-0"

Elevation A 1 Car - Sheet List

Sheet Number	Sheet Name
ElevA-1Car-Pg1	Front & Rear Elevations
ElevA-1Car-Pg2	Side Elevations
ElevA-1Car-Pg3	1st Floor Plan
ElevA-1Car-Pg4	2nd Floor Plan
ElevA-1Car-Pg5	Roof Plan
ElevA-1Car-Pg6	Electrical & Flooring Plan
Pg7	Interior Elevations
Pg8	Slab Penetrations

CONTRACTOR AND BUILDER SHALL REVIEW ENTIRE PLAN TO VERIFY CONFORMANCE WITH ALL CURRENT APPLICABLE CODES IN EFFECT AT TIME OF CONSTRUCTION. BY USING THESE DRAWINGS FOR CONSTRUCTION IT IS UNDERSTOOD THAT CONFORMANCE WITH ALL APPLICABLE CODES IS THE RESPONSIBILITY OF THE BUILDER AND CONTRACTOR.

1508 LH - Elevation A 1Car

Front & Rear Elevations

Lot #:

Job #:

Address:

Community:

Last Revision Date:


11-17-21

Sheet #:


ElevA-1Car-Pg1

Area Schedule (Elev A 1Car)

Name	Area
Heated	
1st Floor	595 SF
2nd Floor	913 SF
	1508 SF
Unheated	
Front Porch	73 SF
Garage	245 SF
	318 SF
Under Roof	1826 SF

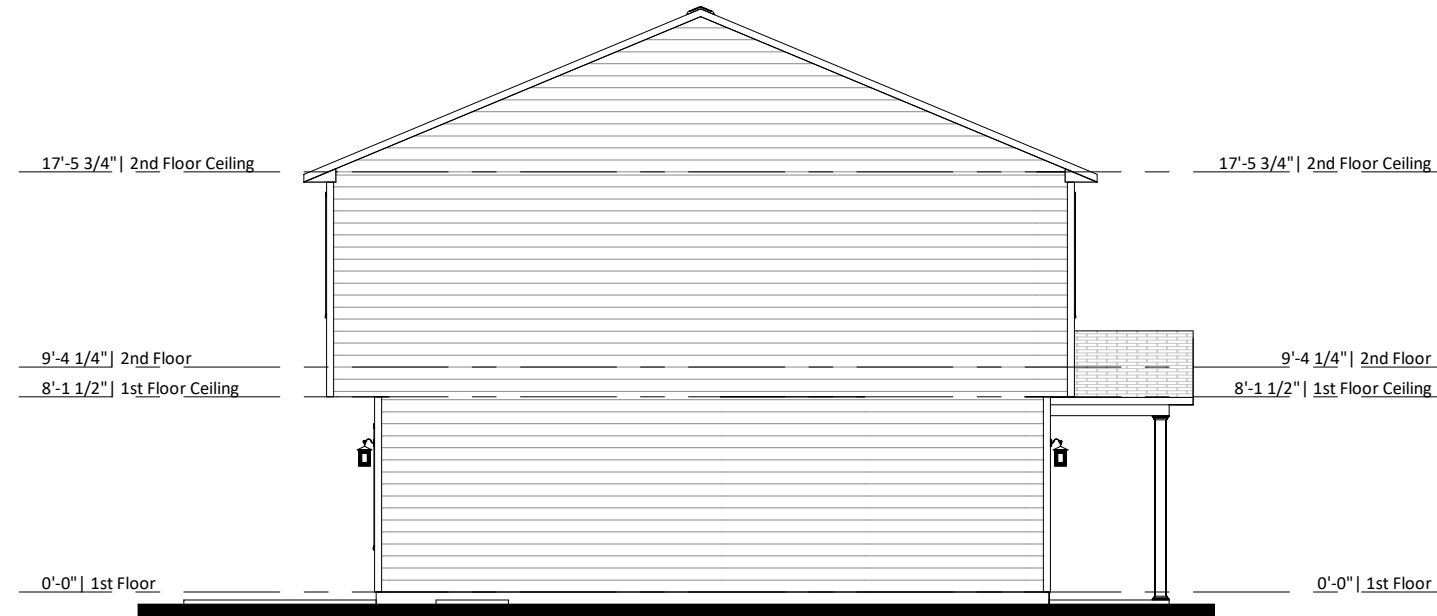

1 Left Elevation - Elev A - 1 Car Garage
1/8" = 1'-0"

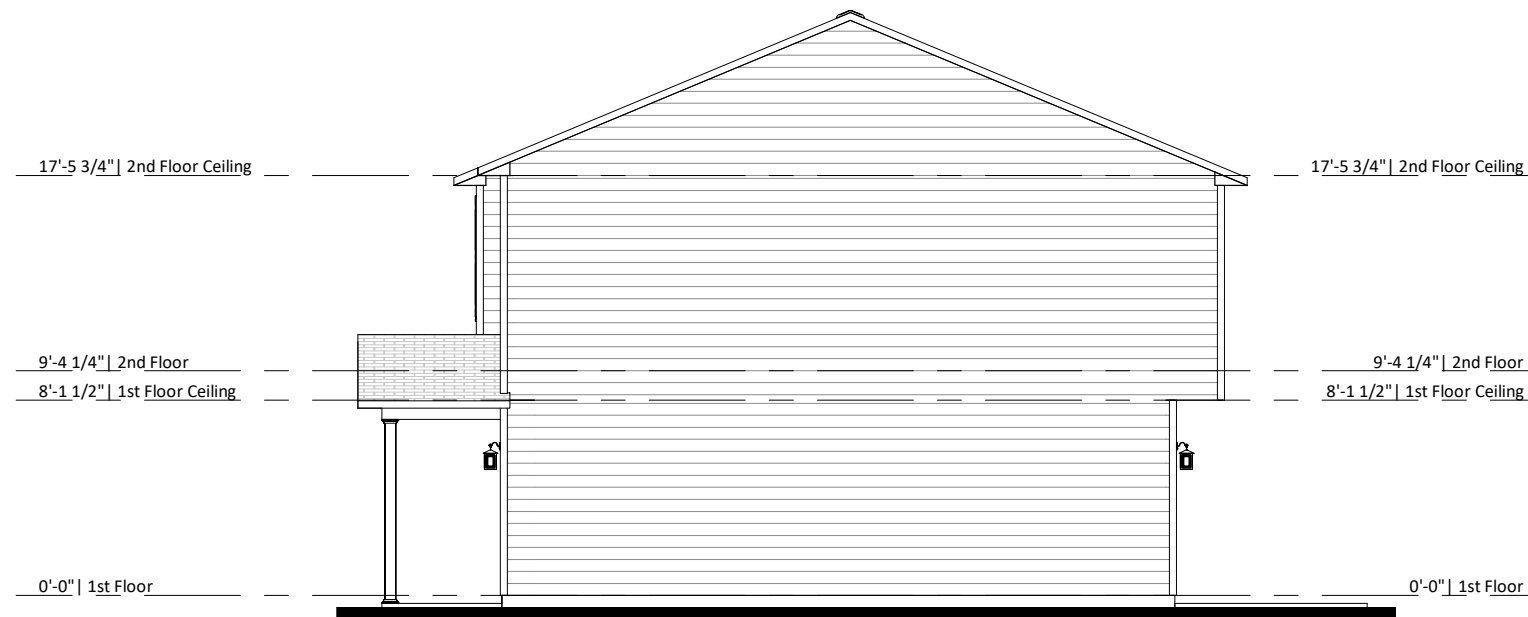

2 Right Elevation - Elev A - 1 Car Garage
1/8" = 1'-0"



CONTRACTOR AND BUILDER SHALL REVIEW ENTIRE PLAN TO VERIFY CONFORMANCE WITH ALL CURRENT APPLICABLE CODES IN EFFECT AT TIME OF CONSTRUCTION. BY USING THESE DRAWINGS FOR CONSTRUCTION IT IS UNDERSTOOD THAT CONFORMANCE WITH ALL APPLICABLE CODES IS THE RESPONSIBILITY OF THE BUILDER AND CONTRACTOR.

1508 LH - Elevation A 1Car

Side Elevations

Lot #:

Job #:

Address:

Community:

Last Revision Date:
11-17-21

Sheet #:
ElevA-1Car-Pg2