

Elevation B 1 Car - Sheet List	
Sheet Number	Sheet Name
ElevB-1Car-Pg1	Front & Rear Elevations
ElevB-1Car-Pg2	Side Elevations
ElevB-1Car-Pg3	1st Floor Plan
ElevB-1Car-Pg4	2nd Floor Plan
ElevB-1Car-Pg5	Roof Plan
ElevB-1Car-Pg6	Electrical & Flooring Plan
Pg7	Interior Elevations
Pg8	Slab Penetrations

Area Schedule (Elev B 1Car)	
Name	Area
Heated	
1st Floor	595 SF
2nd Floor	913 SF
	1508 SF
Unheated	
Front Porch	73 SF
Garage	245 SF
	318 SF
Under Roof	1826 SF

POP HOMES
MAKING LIFE BETTER
MYPOPHOMES.COM

CONTRACTOR AND BUILDER SHALL REVIEW
ENTIRE PLAN TO VERIFY CONFORMANCE WITH
ALL CURRENT APPLICABLE CODES IN EFFECT AT
TIME OF CONSTRUCTION. BY USING THESE
DRAWINGS FOR CONSTRUCTION IT IS
UNDERSTOOD THAT CONFORMANCE WITH ALL
APPLICABLE CODES IS THE RESPONSIBILITY OF
THE BUILDER AND CONTRACTOR.

1508 LH - Elevation B 1Car

Front & Rear Elevations

Lot #:

Job #:

Address:

Community:

Last Revision Date:


11-17-21

Sheet #:


ElevB-1Car-Pg1

TABLE R302.6 Dwelling/Garage Separation	
Separation	Material
From the residence and attics	Not less than 1/2-inch gypsum board or equivalent applied to the garage side
From all habitable rooms above the garage	Not less than 5/8 -inch Type X gypsum board or equivalent
Structure(s) supporting floor-ceiling assemblies used for separation required by this section	Not less than 1/2-inch gypsum board or equivalent

- EXTERIOR DIMENSIONS ARE TO FACE OF SHEATHING
- INTERIOR DIMENSIONS ARE TO FACE OF STUD

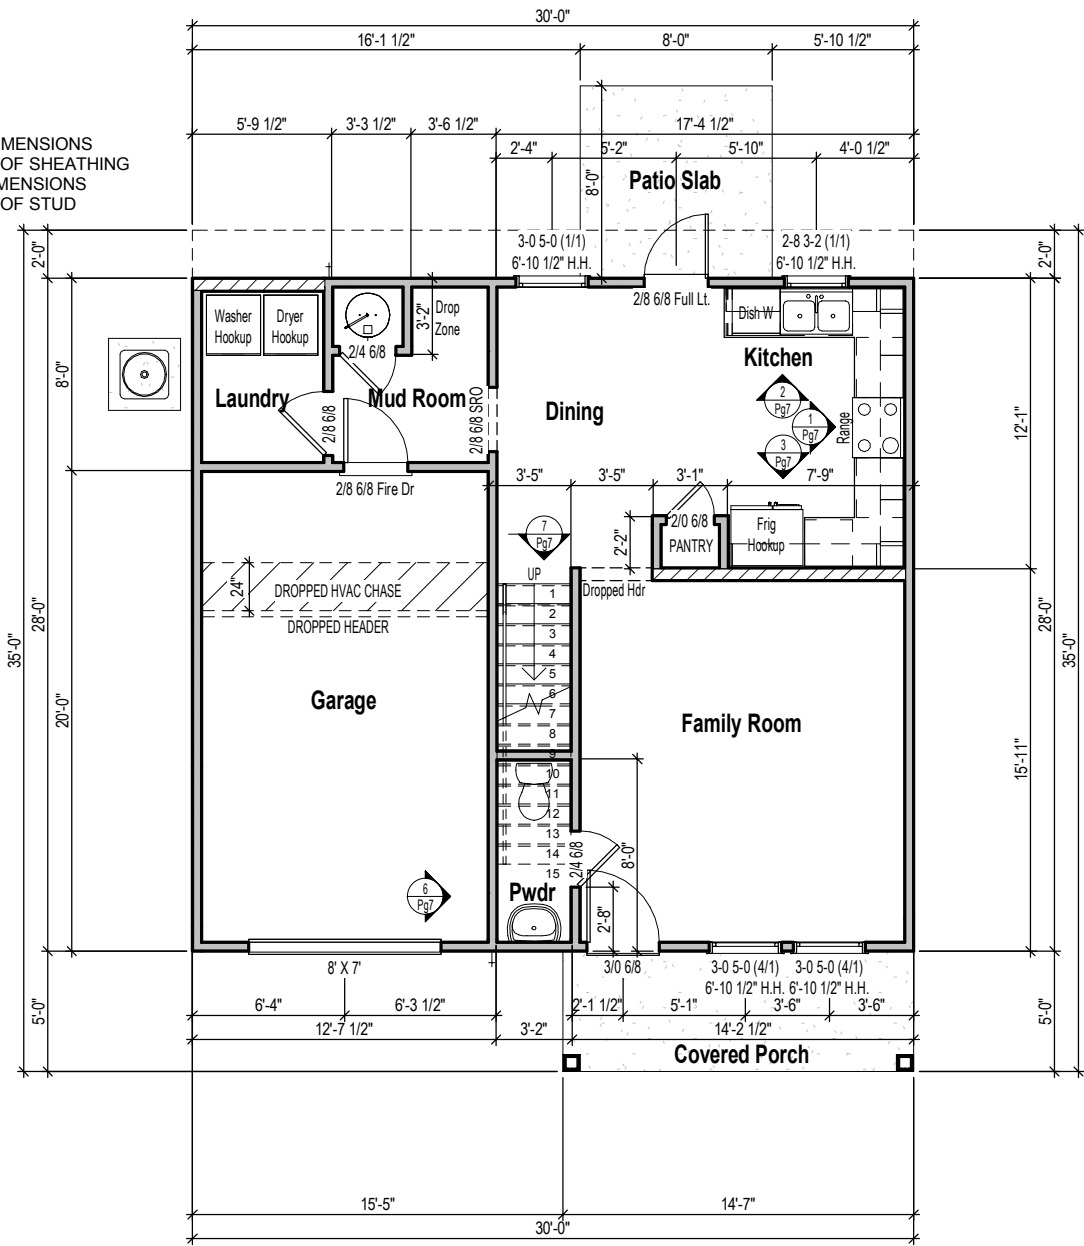

1 1st Floor Plan - Elev B - 1 Car Garage
1/8" = 1'-0"

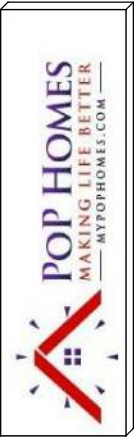

CONTRACTOR AND BUILDER SHALL REVIEW ENTIRE PLAN TO VERIFY CONFORMANCE WITH ALL CURRENT APPLICABLE CODES IN EFFECT AT TIME OF CONSTRUCTION. BY USING THESE DRAWINGS FOR CONSTRUCTION IT IS UNDERSTOOD THAT CONFORMANCE WITH ALL APPLICABLE CODES IS THE RESPONSIBILITY OF THE BUILDER AND CONTRACTOR.

1508 LH - Elevation B 1Car

1st Floor Plan

Lot #:

Job #:


Address:

Community:


Last Revision Date:
11-17-21

Sheet #:
ElevB-1Car-Pg3

• EXTERIOR DIMENSIONS
ARE TO FACE OF SHEATHING
• INTERIOR DIMENSIONS
ARE TO FACE OF STUD

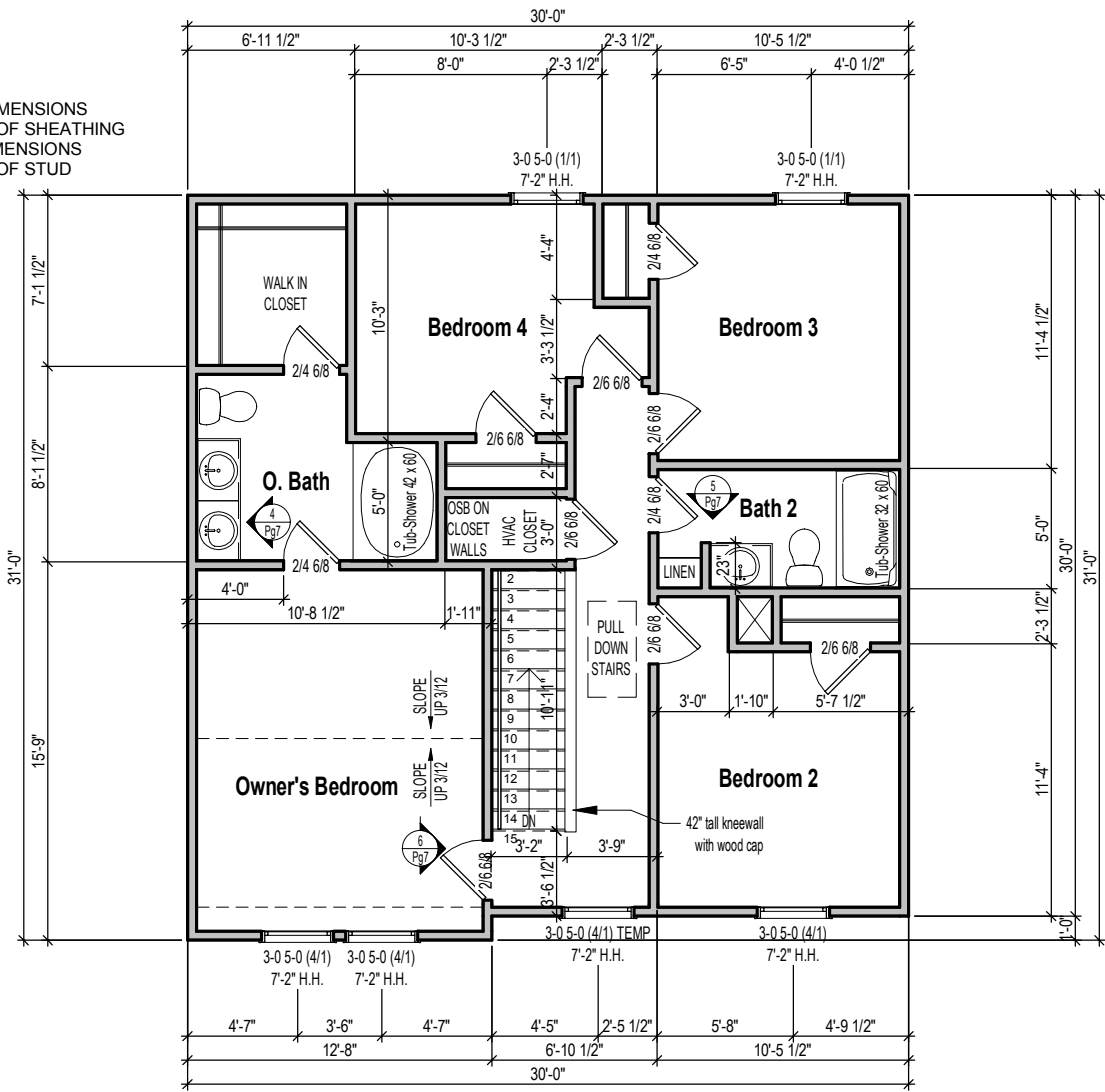

1 2nd Floor Plan - Elev B - 1 Car Garage
1/8" = 1'-0"

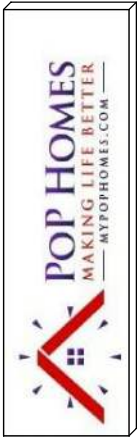

CONTRACTOR AND BUILDER SHALL REVIEW
ENTIRE PLAN TO VERIFY CONFORMANCE WITH
ALL CURRENT APPLICABLE CODES IN EFFECT AT
TIME OF CONSTRUCTION. BY USING THESE
DRAWINGS FOR CONSTRUCTION IT IS
UNDERSTOOD THAT CONFORMANCE WITH ALL
APPLICABLE CODES IS THE RESPONSIBILITY OF
THE BUILDER AND CONTRACTOR.

1508 LH - Elevation B 1Car

2nd Floor Plan

Lot #:

Job #:

Address:

Community:

Last Revision Date:
11-17-21

Sheet #:
ElevB-1Car-Pg4