

Elevation B 2 Car - Sheet List	
Sheet Number	Sheet Name
ElevB-2Car-Pg1	Front & Rear Elevations
ElevB-2Car-Pg2	Side Elevations
ElevB-2Car-Pg3	1st Floor Plan
ElevB-2Car-Pg4	2nd Floor Plan
ElevB-2Car-Pg5	Roof Plan
ElevB-2Car-Pg6	Electrical & Flooring Plan
Pg7	Interior Elevations
Pg8	Slab Penetrations



① Front Elevation - Elev B - 2 Car Garage  
1/8" = 1'-0"



② Rear Elevation - Elev B - 2 Car Garage  
1/8" = 1'-0"

Area Schedule (Elev B 2Car)	
Name	Area
<b>Heated</b>	
1st Floor	595 SF
2nd Floor	913 SF
<b>Unheated</b>	
Front Porch	73 SF
Garage	438 SF
Under Roof	511 SF
	2019 SF



CONTRACTOR AND BUILDER SHALL REVIEW ENTIRE PLAN TO VERIFY CONFORMANCE WITH ALL CLIENT APPLICABLE CODES IN EFFECT AT TIME OF CONSTRUCTION. BY USING THESE DRAWINGS FOR CONSTRUCTION IT IS UNDERSTOOD THAT CONFORMANCE WITH ALL APPLICABLE CODES IS THE RESPONSIBILITY OF THE BUILDER AND CONTRACTOR.

1508 - Elevation B 2Car  
Front & Rear Elevations

Lot #:

Job #:

Address:

Community:

Last Revision Date:


11-27-23

Sheet #:


ElevB-2Car-Pg1



CONTRACTOR AND BUILDER SHALL REVIEW ENTIRE PLAN TO VERIFY CONFORMANCE WITH ALL CURRENT APPLICABLE CODES IN EFFECT AT TIME OF CONSTRUCTION. BY USING THESE DRAWINGS FOR CONSTRUCTION IT IS UNDERSTOOD THAT CONFORMANCE WITH ALL APPLICABLE CODES IS THE RESPONSIBILITY OF THE BUILDER AND CONTRACTOR.

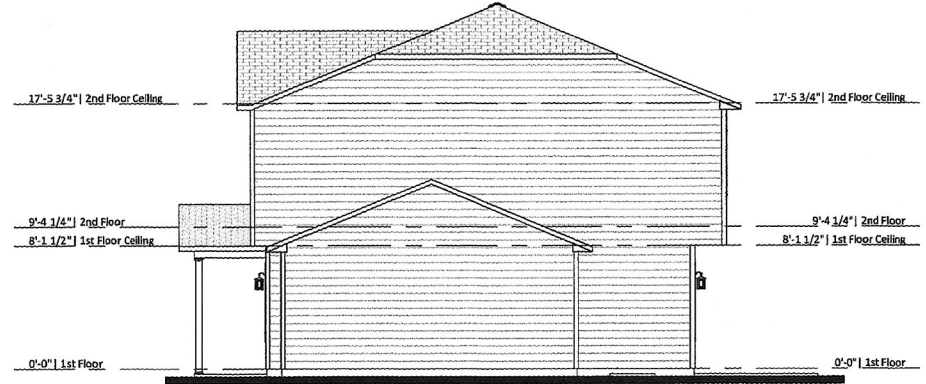

① Right Elevation - Elev B - 2 Car Garage  
1/8" = 1'-0"

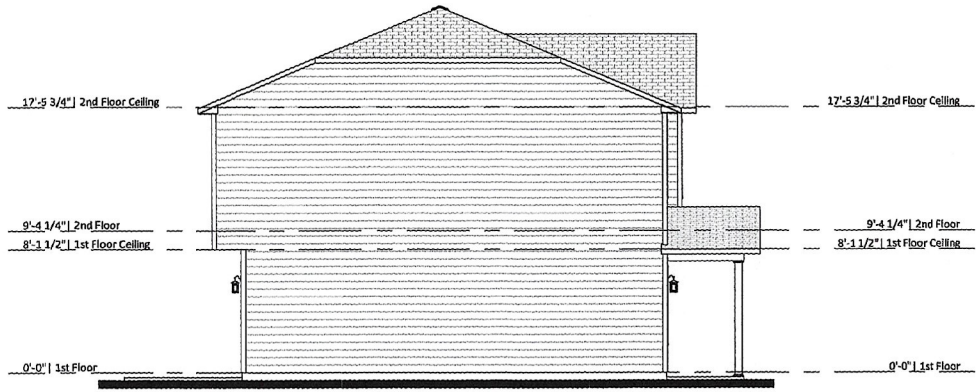

② Left Elevation - Elev B - 2 Car Garage  
1/8" = 1'-0"

1508 - Elevation B 2Car

Side Elevations

Lot #:

Job #:

Address:

Community:


Last Revision Date:

11-27-23

Sheet #:

ElevB-2Car-Pg2

TABLE R302.2 Dwelling Garage Separation	
Separation	Material
From the residence and attic	Not less than 5/8-inch gypsum board or equivalent applied to the garage side
From all habitable rooms above the garage	Not less than 5/8-inch 1/2-type X gypsum board or equivalent
Structure(s) supporting floor-ceiling assemblies used for separation required by this section	Not less than 5/8-inch gypsum board or equivalent

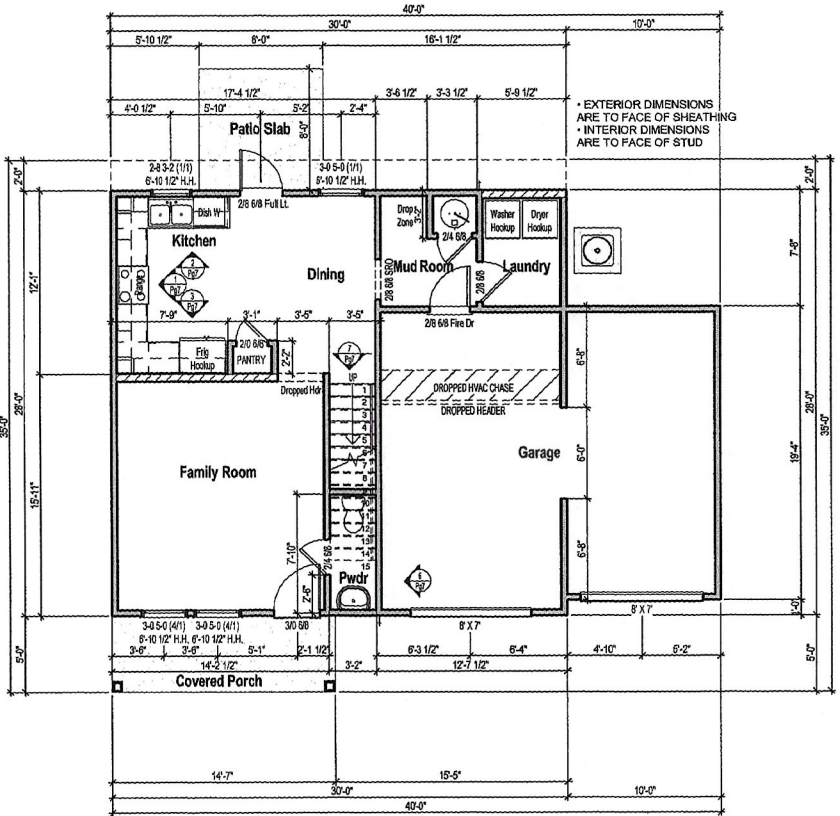

① 1st Floor Plan - Elev B - 2 Car Garage  
1/8" = 1'-0"



CONTRACTOR AND BUILDER SHALL REVIEW ENTIRE PLAN TO VERIFY CONFORMANCE WITH ALL CURRENT APPLICABLE CODES IN EFFECT AT TIME OF CONSTRUCTION. BY USING THESE DRAWINGS FOR CONSTRUCTION IT IS UNDERSTOOD THAT CONFORMANCE WITH ALL APPLICABLE CODES IS THE RESPONSIBILITY OF THE BUILDER AND CONTRACTOR.

1508 - Elevation B 2Car

1st Floor Plan

Lot #:

Job #:

Address:


Community:

Last Revision Date:

11-27-23

Sheet #:

ElevB-2Car-Pg3

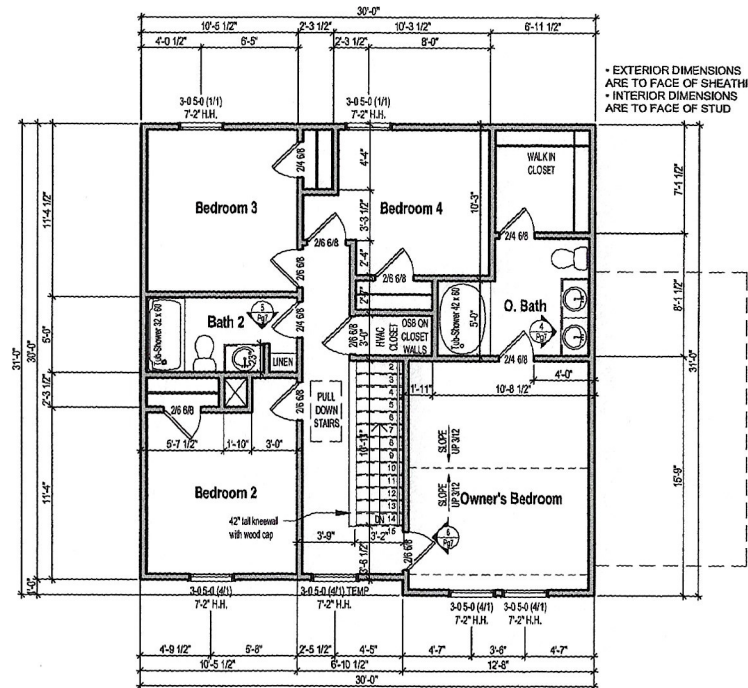

• EXTERIOR DIMENSIONS  
ARE TO FACE OF SHEATHING  
• INTERIOR DIMENSIONS  
ARE TO FACE OF STUD

① 2nd Floor Plan - Elev B - 2 Car Garage  
1/8" = 1'-0"



CONTRACTOR AND BUILDER SHALL REVIEW ENTIRE PLAN TO VERIFY CONFORMANCE WITH ALL CURRENT APPLICABLE CODES IN EFFECT AT TIME OF CONSTRUCTION. BY USING THESE DRAWINGS FOR CONSTRUCTION IT IS UNDERSTOOD THAT CONFORMANCE WITH ALL APPLICABLE CODES IS THE RESPONSIBILITY OF THE BUILDER AND CONTRACTOR.

1508 - Elevation B 2Car

2nd Floor Plan

Lot #:

Job #:

Address:

Community:

Last Revision Date:  
11-27-23

Sheet #:  
ElevB-2Car-Pg4