


Elevation B 1 Car - Sheet List	
Sheet Number	Sheet Name
ElevB-1Car-Pg1	Front & Rear Elevations
ElevB-1Car-Pg2	Side Elevations
ElevB-1Car-Pg3	1st Floor Plan
ElevB-1Car-Pg4	Roof Plan
ElevB-1Car-Pg5	Electrical & Flooring Plan
Pg6	Interior Elevations
Pg7	Slab Penetrations

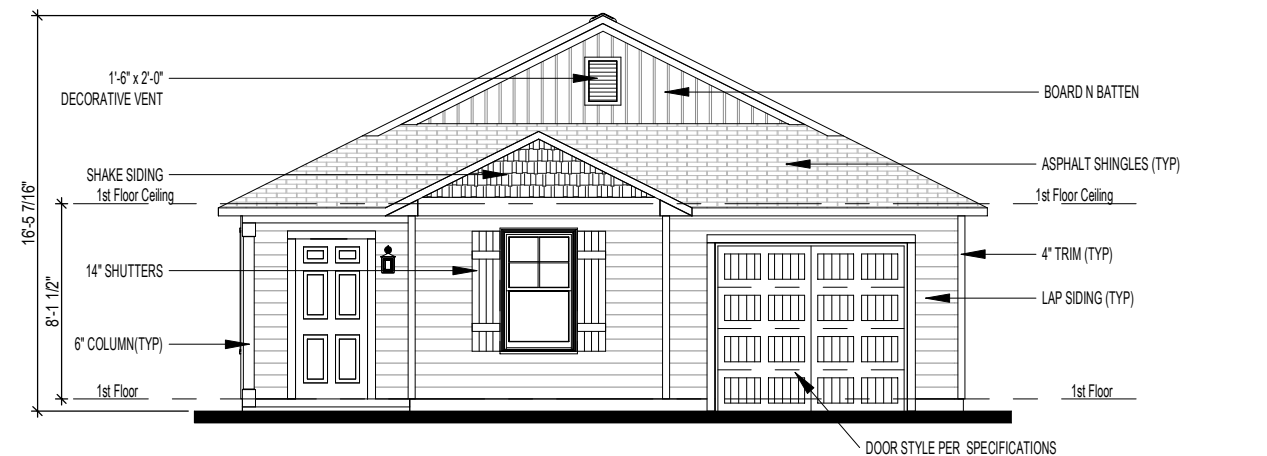

1 Front Elevation - Elev B - 1 Car Garage  
1/8" = 1'-0"



2 Rear Elevation - Elev B - 1 Car Garage  
1/8" = 1'-0"

Area Schedule (Elev B 1Car)	
Name	Area
Heated	
1st Floor	1503 SF
Unheated	
Front Porch	42 SF
Garage	245 SF
Under Roof	287 SF
1790 SF	



CONTRACTOR AND BUILDER SHALL REVIEW ENTIRE PLAN TO VERIFY CONFORMANCE WITH ALL CURRENT APPLICABLE CODES IN EFFECT AT TIME OF CONSTRUCTION. BY USING THESE DRAWINGS FOR CONSTRUCTION IT IS UNDERSTOOD THAT CONFORMANCE WITH ALL APPLICABLE CODES IS THE RESPONSIBILITY OF THE BUILDER AND CONTRACTOR.

1503 - Elevation B 1Car

Front & Rear Elevations

Lot #:


Job #:

Address:

Community:

Last Revision Date:  
12/2/19

Sheet #:  
ElevB-1Car-Pg1

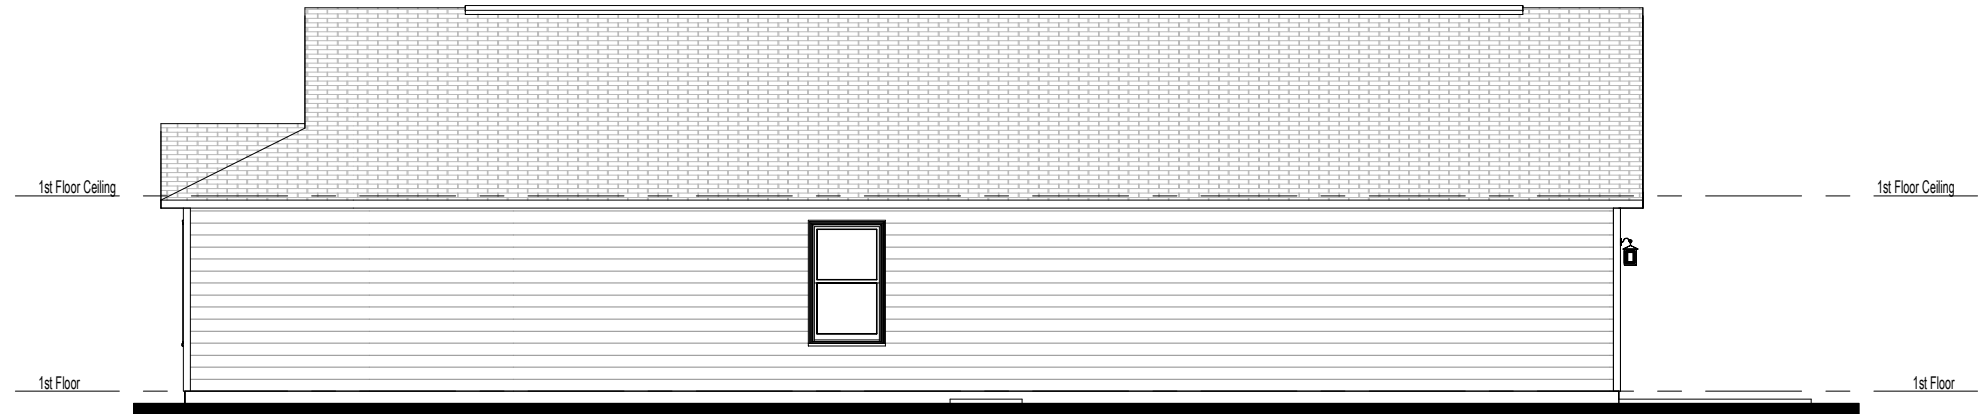

① Right Elevation - Elev B - 1 Car Garage  
1/8" = 1'-0"



② Left Elevation - Elev B - 1 Car Garage  
1/8" = 1'-0"



CONTRACTOR AND BUILDER SHALL REVIEW ENTIRE PLAN TO VERIFY CONFORMANCE WITH ALL CURRENT APPLICABLE CODES IN EFFECT AT TIME OF CONSTRUCTION. BY USING THESE DRAWINGS FOR CONSTRUCTION IT IS UNDERSTOOD THAT CONFORMANCE WITH ALL APPLICABLE CODES IS THE RESPONSIBILITY OF THE BUILDER AND CONTRACTOR.

1503 - Elevation B 1Car

Side Elevations

Lot #:


Job #:

Address:

Community:

Last Revision Date:  
12/2/19

Sheet #:  
ElevB-1Car-Pg2

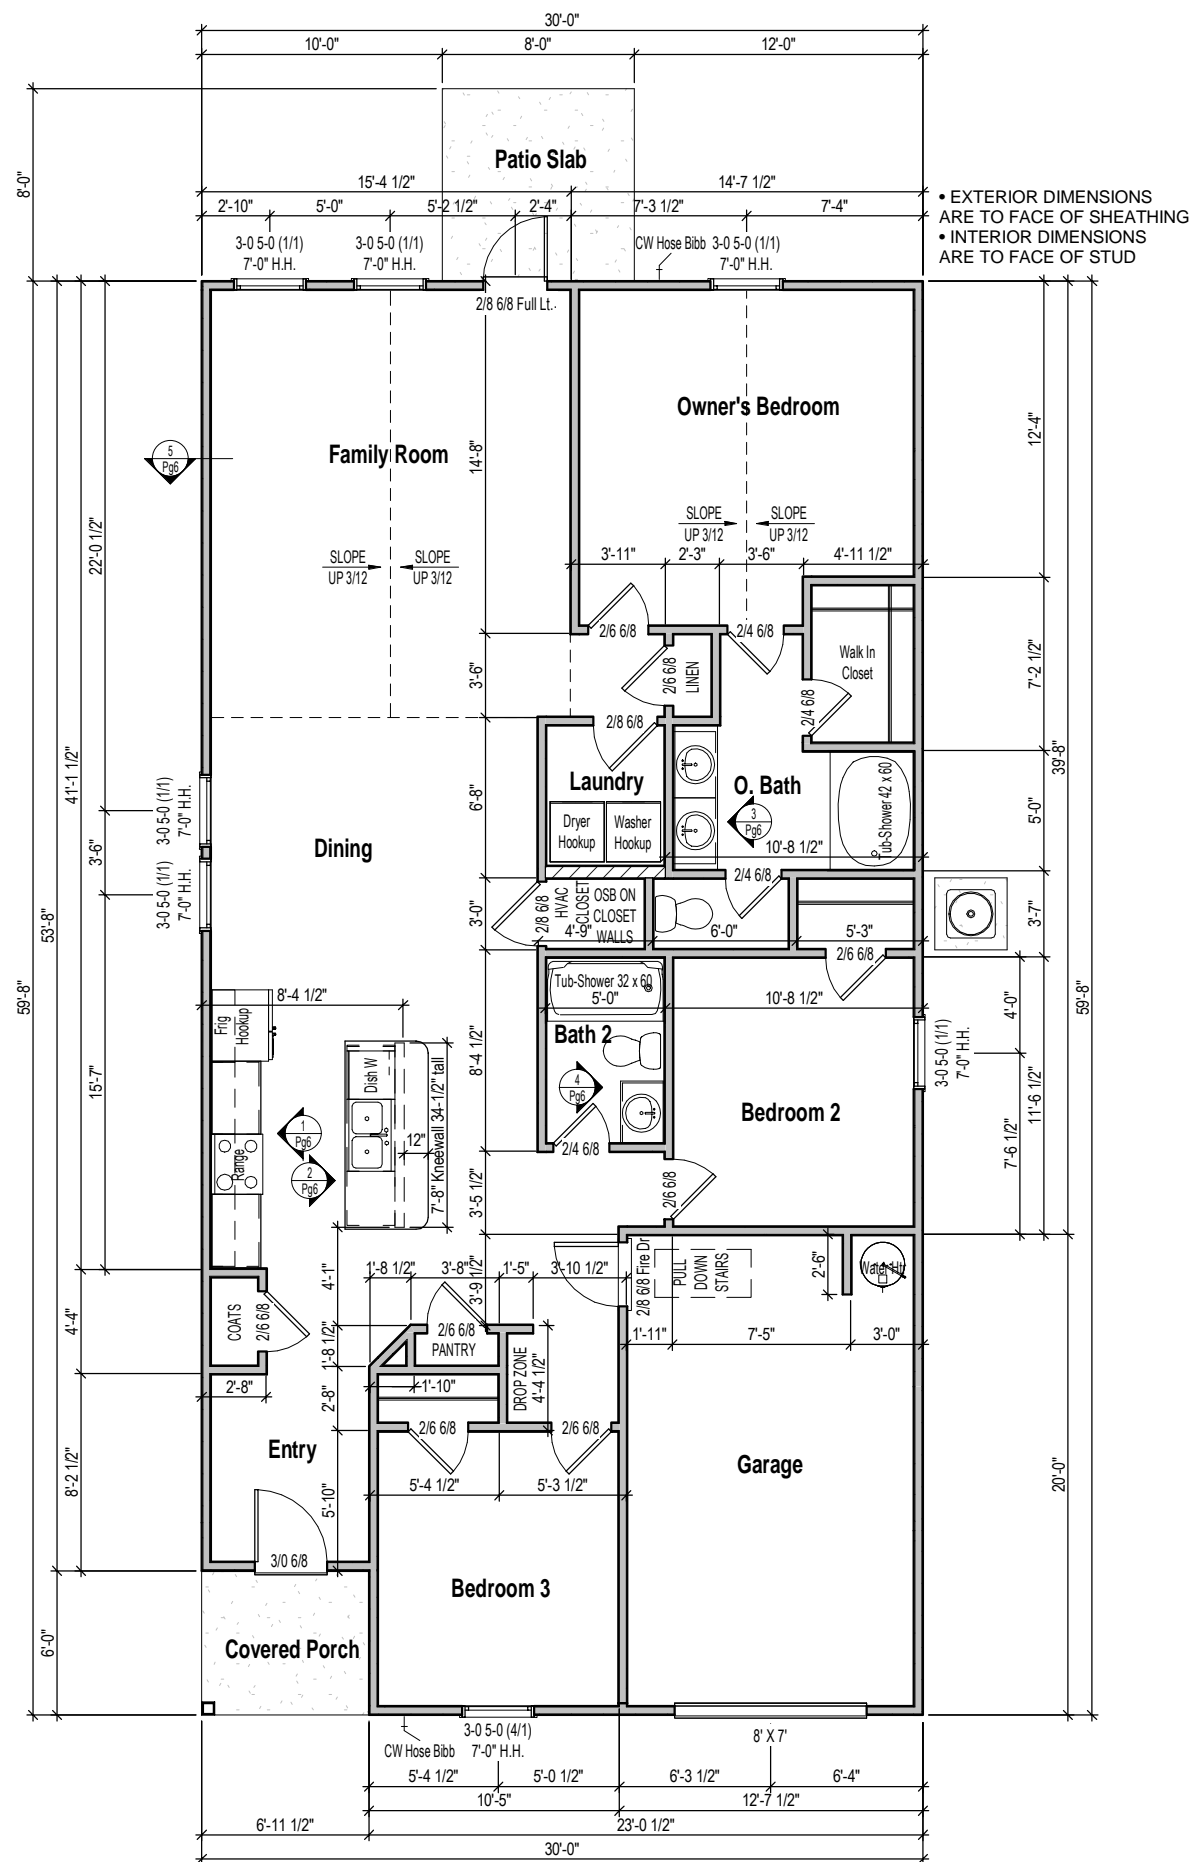

1 1st Floor Plan - Elev B - 1 Car Garage  
1/8" = 1'-0"



CONTRACTOR AND BUILDER SHALL REVIEW  
ENTIRE PLAN TO VERIFY CONFORMANCE WITH  
ALL CURRENT APPLICABLE CODES IN EFFECT AT  
TIME OF CONSTRUCTION. BY USING THESE  
DRAWINGS FOR CONSTRUCTION IT IS  
UNDERSTOOD THAT CONFORMANCE WITH ALL  
APPLICABLE CODES IS THE RESPONSIBILITY OF  
THE BUILDER AND CONTRACTOR.

1503 - Elevation B 1Car

1st Floor Plan

Lot #:

Job #:

Address:

Community:


Last Revision Date:  
12/2/19

Sheet #:  
ElevB-1Car-Pg3

Area Schedule (Attic Elev B)										
Name	Area	Ventilation Required (sq.in.)	Max Upper (sq.in.)	Min Upper (sq.in.)	Upper Ventilation (sq.in.)	Lower Ventilation (sq.in.)	Total Ventilation (sq.in.)	Ridge Vent (ln.ft.)	Roof Vents (ea)	Soffit Vents (sq.ft.)
Main Roof	1790 SF	859	687	430	660	720	1380	44	0	120

CALCS BASED ON THE FOLLOWING VALUES

- Ridge Vents = 15 in<sup>2</sup> of net free area per linear foot
- Roof Vents = 50 in<sup>2</sup> of net free area per unit
- Soffit Vents = 6 in<sup>2</sup> of net free area per square foot

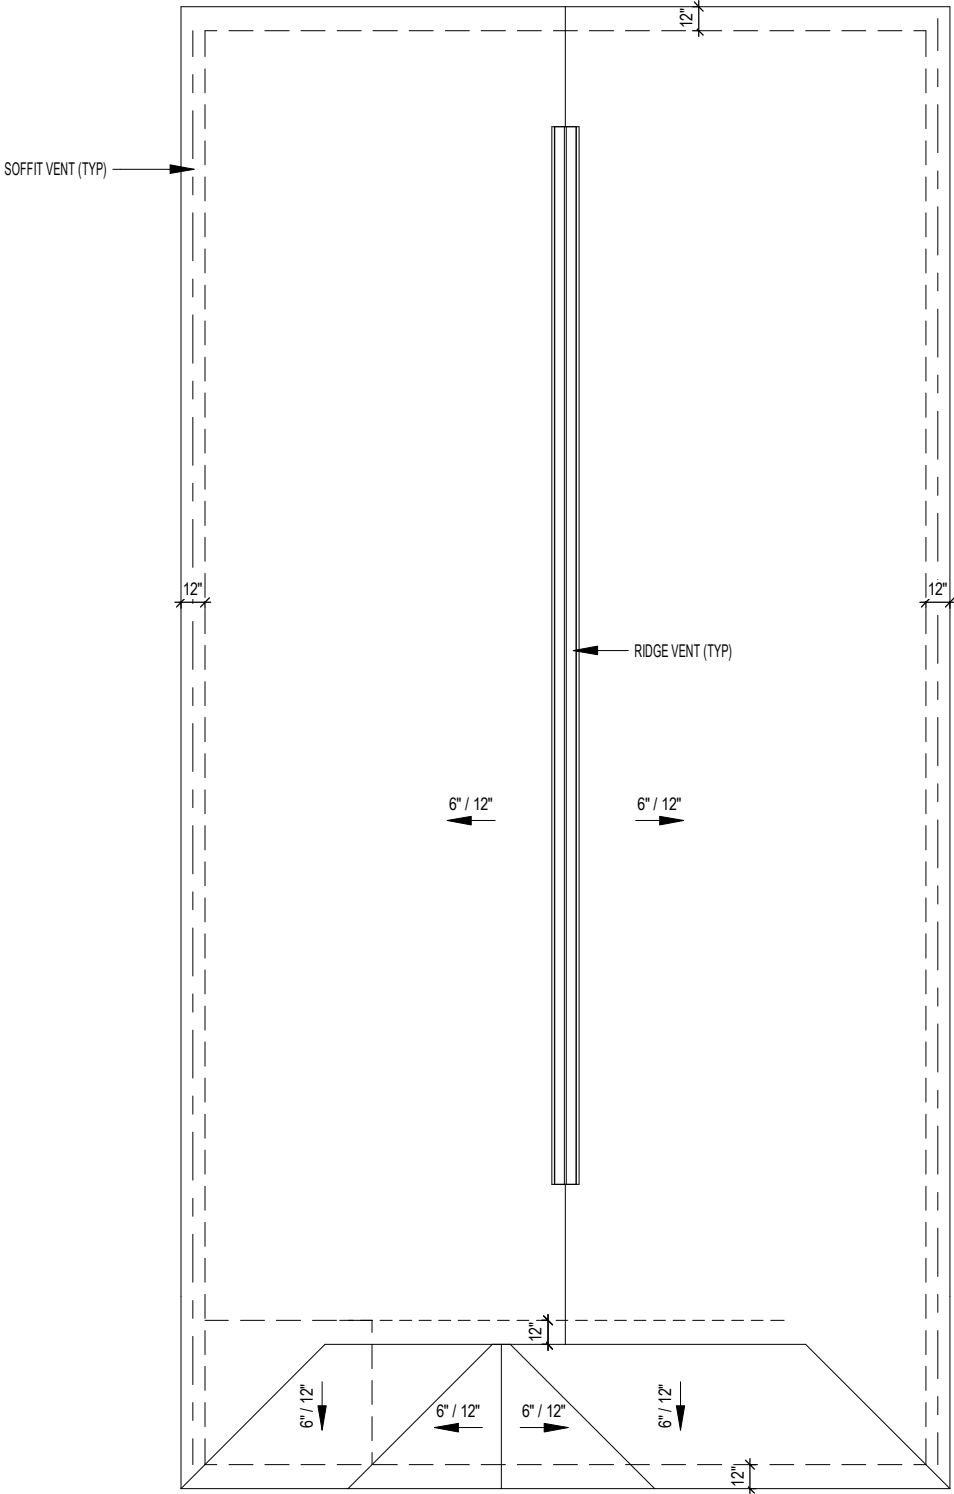

1 Roof Plan - Elev B - 1 Car Garage  
1/8" = 1'-0"



CONTRACTOR AND BUILDER SHALL REVIEW ENTIRE PLAN TO VERIFY CONFORMANCE WITH ALL CURRENT APPLICABLE CODES IN EFFECT AT TIME OF CONSTRUCTION. BY USING THESE DRAWINGS FOR CONSTRUCTION IT IS UNDERSTOOD THAT CONFORMANCE WITH ALL APPLICABLE CODES IS THE RESPONSIBILITY OF THE BUILDER AND CONTRACTOR.

1503 - Elevation B 1Car





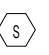
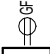
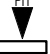




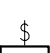

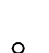

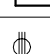
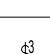



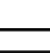
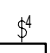

Roof Plan

Lot #:


Job #:

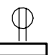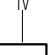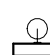Address:

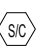Community:

ELECTRICAL LEGEND					
WALL MOUNTED FIXTURES			CEILING MOUNTED FIXTURES		
 OUTLET - 110V	 OUTLET - TV	 WALL LIGHT	 GARAGE DOOR OPENER PREWIRE	 SMOKE DETECTOR	
 OUTLET - 110V GROUND FAULT INTERRUPTER	 OUTLET - PHONE	 18" LIGHT BAR	 FLUSH MOUNT	 SMOKE DETECTOR/CO2	
 OUTLET - 110V GROUND FAULT INTERRUPTER WATER PROOF	 SWITCH - SINGLE POLE	 COACH LIGHT - FRONT DOOR	 SURFACE CAN LIGHT	 BATHROOM EXHAUST FAN	
 OUTLET - 220V	 SWITCH - 3 WAY	 COACH LIGHT - REAR DOOR	 FLUSH MOUNT W-FAN PREWIRE	 FLUSH MOUNT W-FAN	
 FLUORESCENT 1'X4' 2 LAMPS	 SWITCH - 4 WAY	 KEYLESS			

Outlets shown on the electrical layout are in addition to the outlets that shall be provided in accordance with International Residential Code Sections E3901.2 through E3901.11.

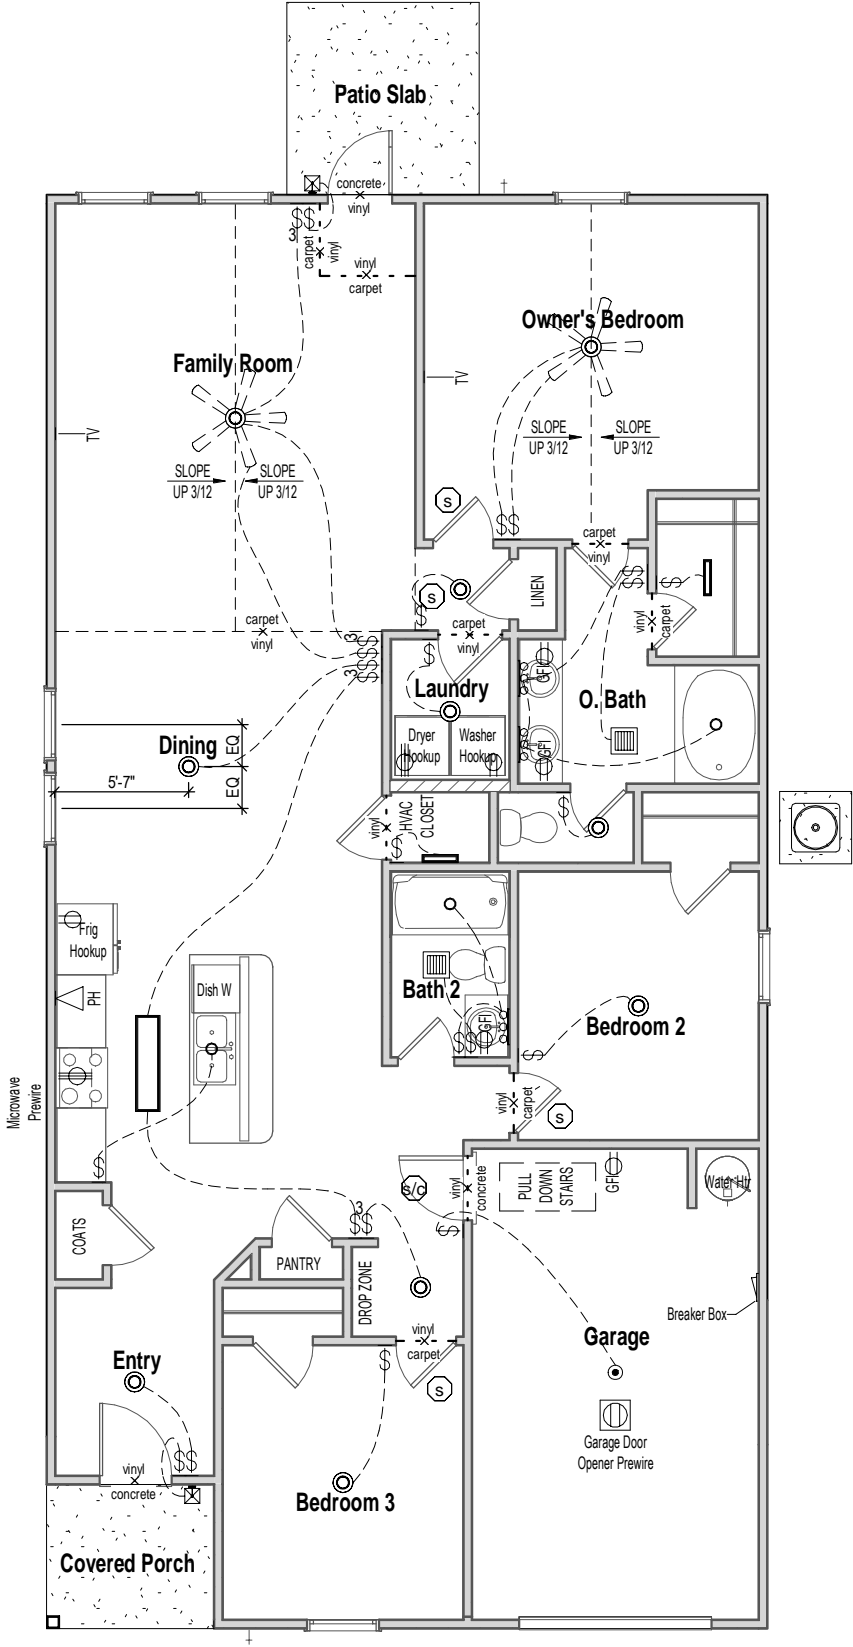

1 1st Floor Electrical - Elev B - 1 Car Garage  
1/8" = 1'-0"



CONTRACTOR AND BUILDER SHALL REVIEW ENTIRE PLAN TO VERIFY CONFORMANCE WITH ALL CURRENT APPLICABLE CODES IN EFFECT AT TIME OF CONSTRUCTION. BY USING THESE DRAWINGS FOR CONSTRUCTION IT IS UNDERSTOOD THAT CONFORMANCE WITH ALL APPLICABLE CODES IS THE RESPONSIBILITY OF THE BUILDER AND CONTRACTOR.

1503 - Elevation B 1Car  
Electrical & Flooring Plan

Lot #:


Job #:

Address:


Community:

Last Revision Date:  
12/2/19


Sheet #:  
ElevB-1Car-Pg5

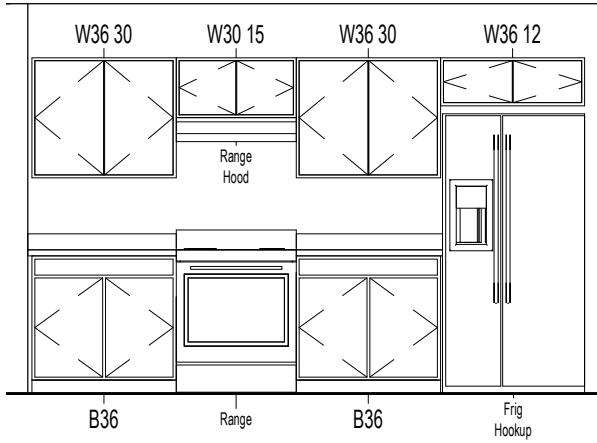


1 Kitchen 1  
1/4" = 1'-0"

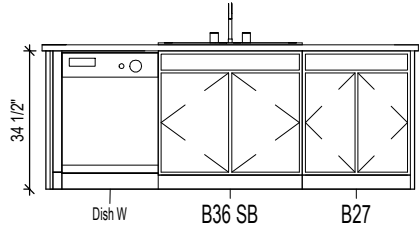


2 Kitchen 2  
1/4" = 1'-0"

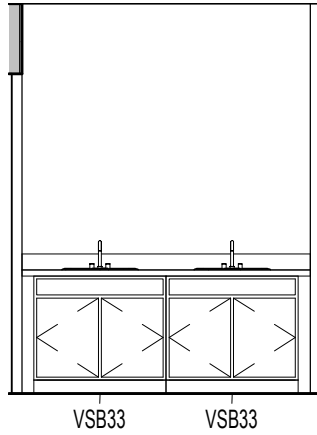

3 Owner's Bath  
1/4" = 1'-0"

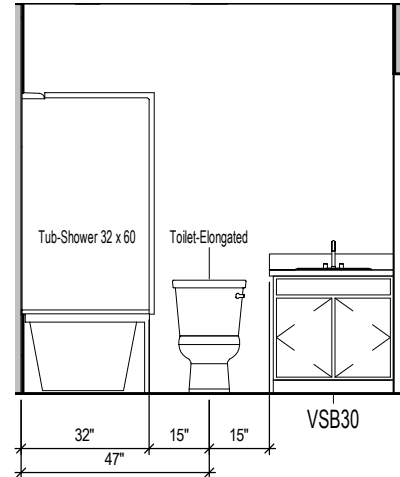

4 Bath 2  
1/4" = 1'-0"

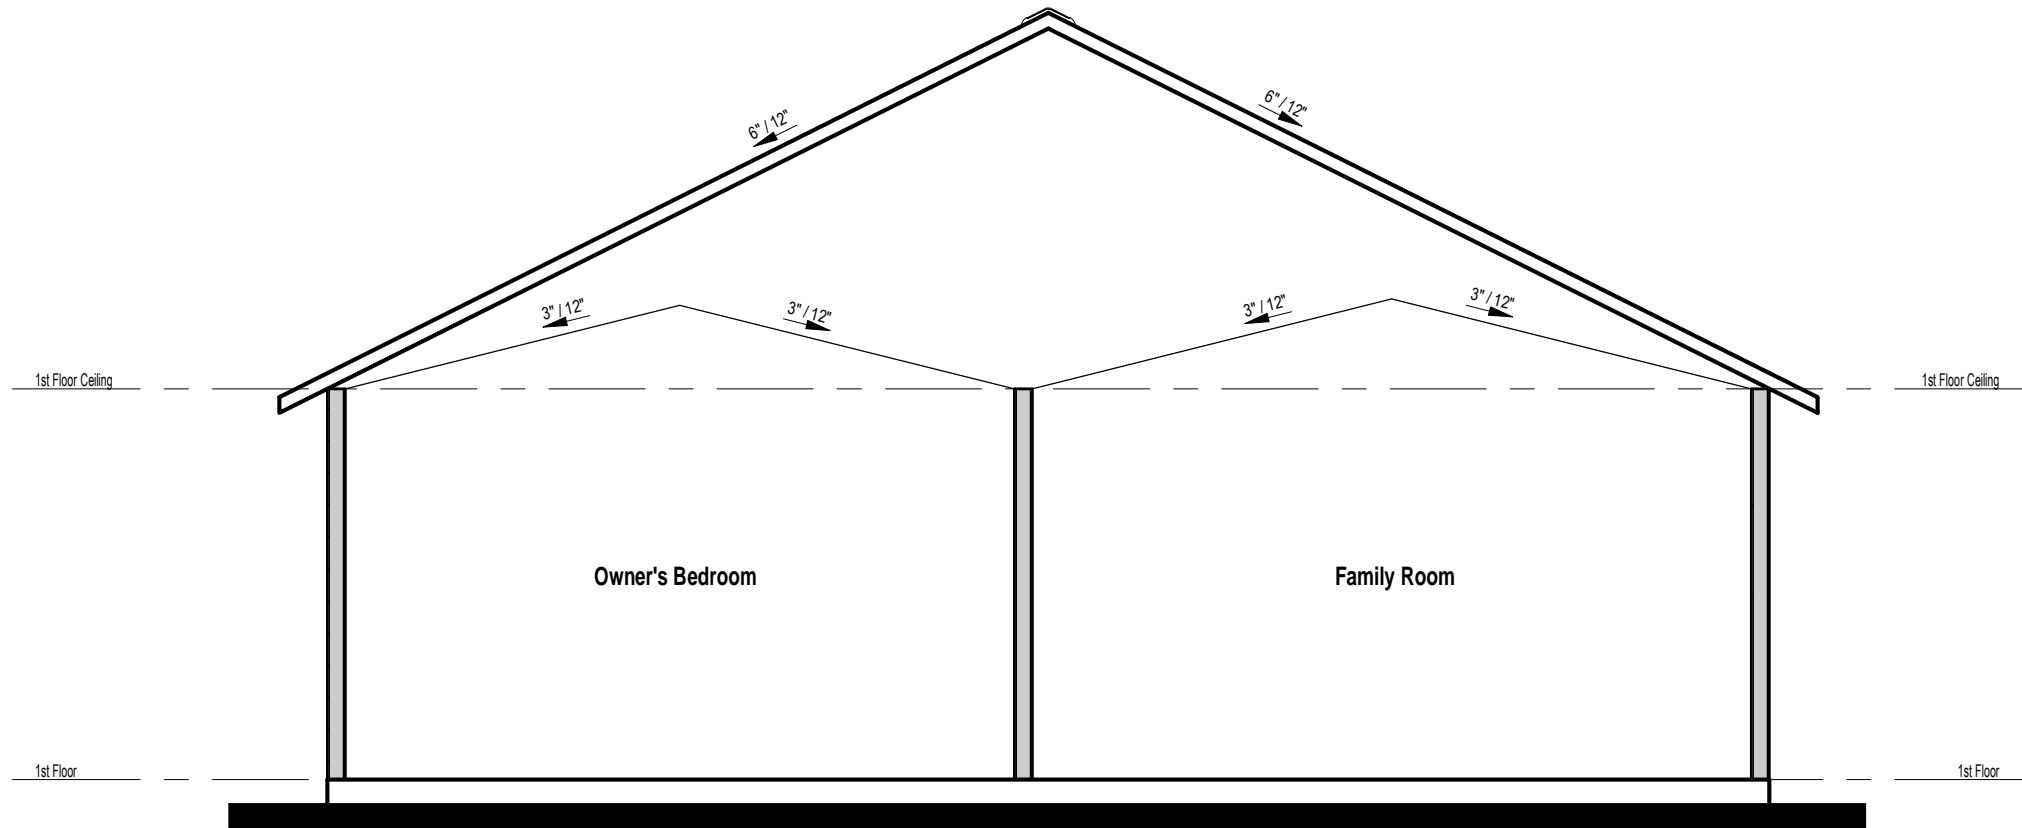

5 Building Section  
1/4" = 1'-0"



CONTRACTOR AND BUILDER SHALL REVIEW ENTIRE PLAN TO VERIFY CONFORMANCE WITH ALL CURRENT APPLICABLE CODES IN EFFECT AT TIME OF CONSTRUCTION. BY USING THESE DRAWINGS FOR CONSTRUCTION IT IS UNDERSTOOD THAT CONFORMANCE WITH ALL APPLICABLE CODES IS THE RESPONSIBILITY OF THE BUILDER AND CONTRACTOR.

1503 - Elevation A & B 1Car 2Car  
Interior Elevations

Lot #:

Job #:


Address:

Community:

Last Revision Date:  
12/2/19

Sheet #:  
Pg6

REFER TO STRUCTURAL  
DRAWINGS FOR ALL  
FOUNDATION DIMENSIONS

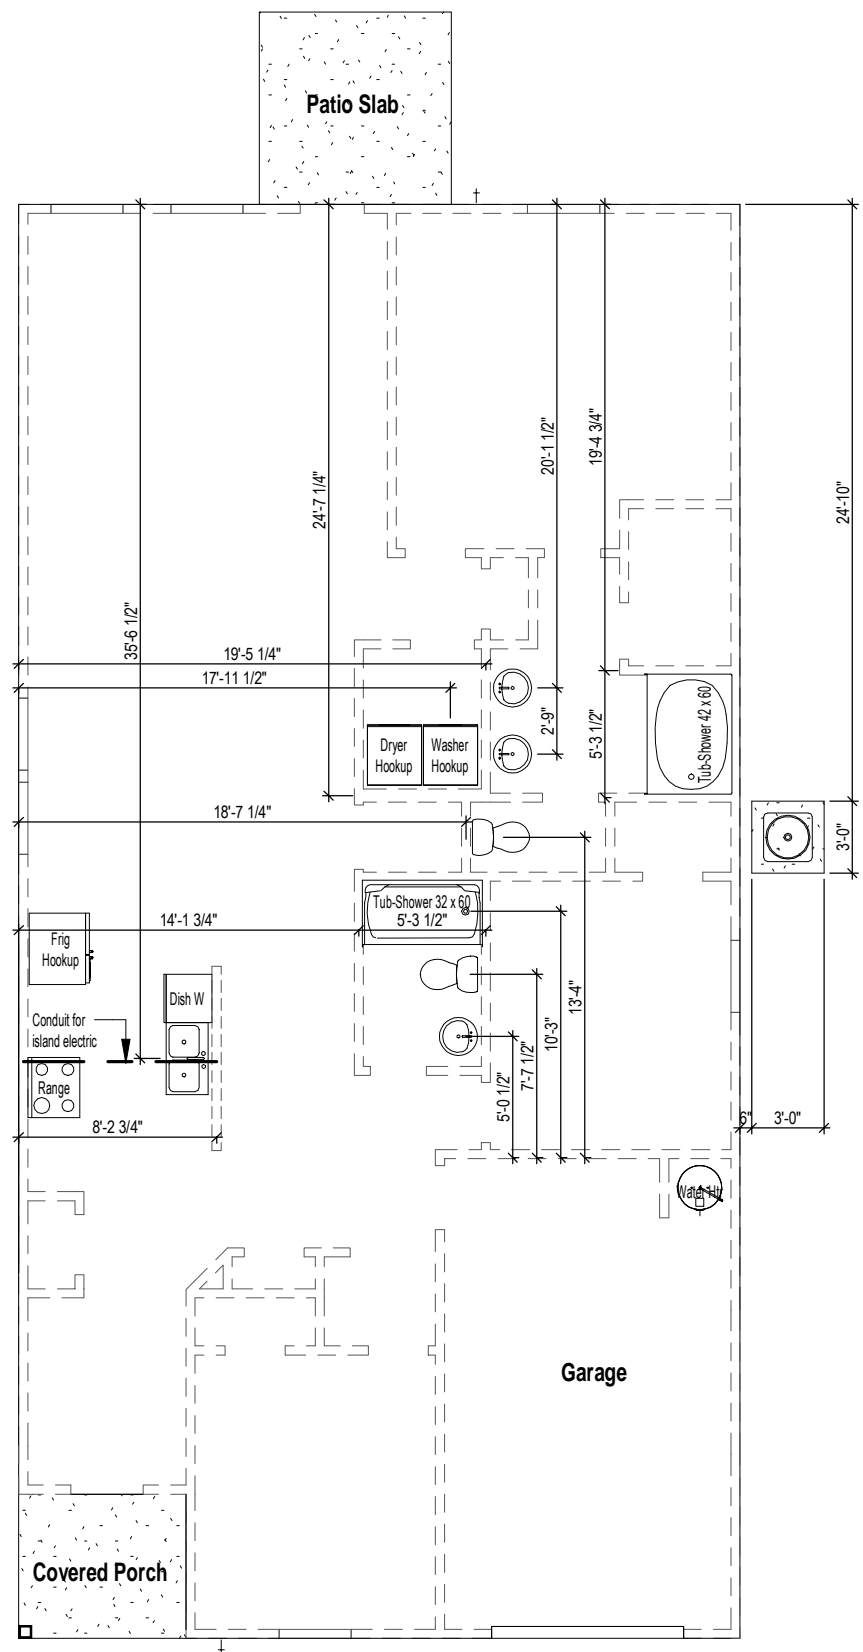

1 Slab Penetrations  
1/8" = 1'-0"



CONTRACTOR AND BUILDER SHALL REVIEW  
ENTIRE PLAN TO VERIFY CONFORMANCE WITH  
ALL CURRENT APPLICABLE CODES IN EFFECT AT  
TIME OF CONSTRUCTION. BY USING THESE  
DRAWINGS FOR CONSTRUCTION IT IS  
UNDERSTOOD THAT CONFORMANCE WITH ALL  
APPLICABLE CODES IS THE RESPONSIBILITY OF  
THE BUILDER AND CONTRACTOR.

1503 - Elevation A & B 1Car 2Car

Slab Penetrations

Lot #:

Job #:

Address:

Community:

Last Revision Date:  
12/2/19

Sheet #:  
Pg7